


Broadway Leisure Centre


TOTAL INTERNAL FLOOR AREA 1334.42 sq m

FIRST FLOOR PLAN
INTERNAL FLOOR AREA 88.14 sq m

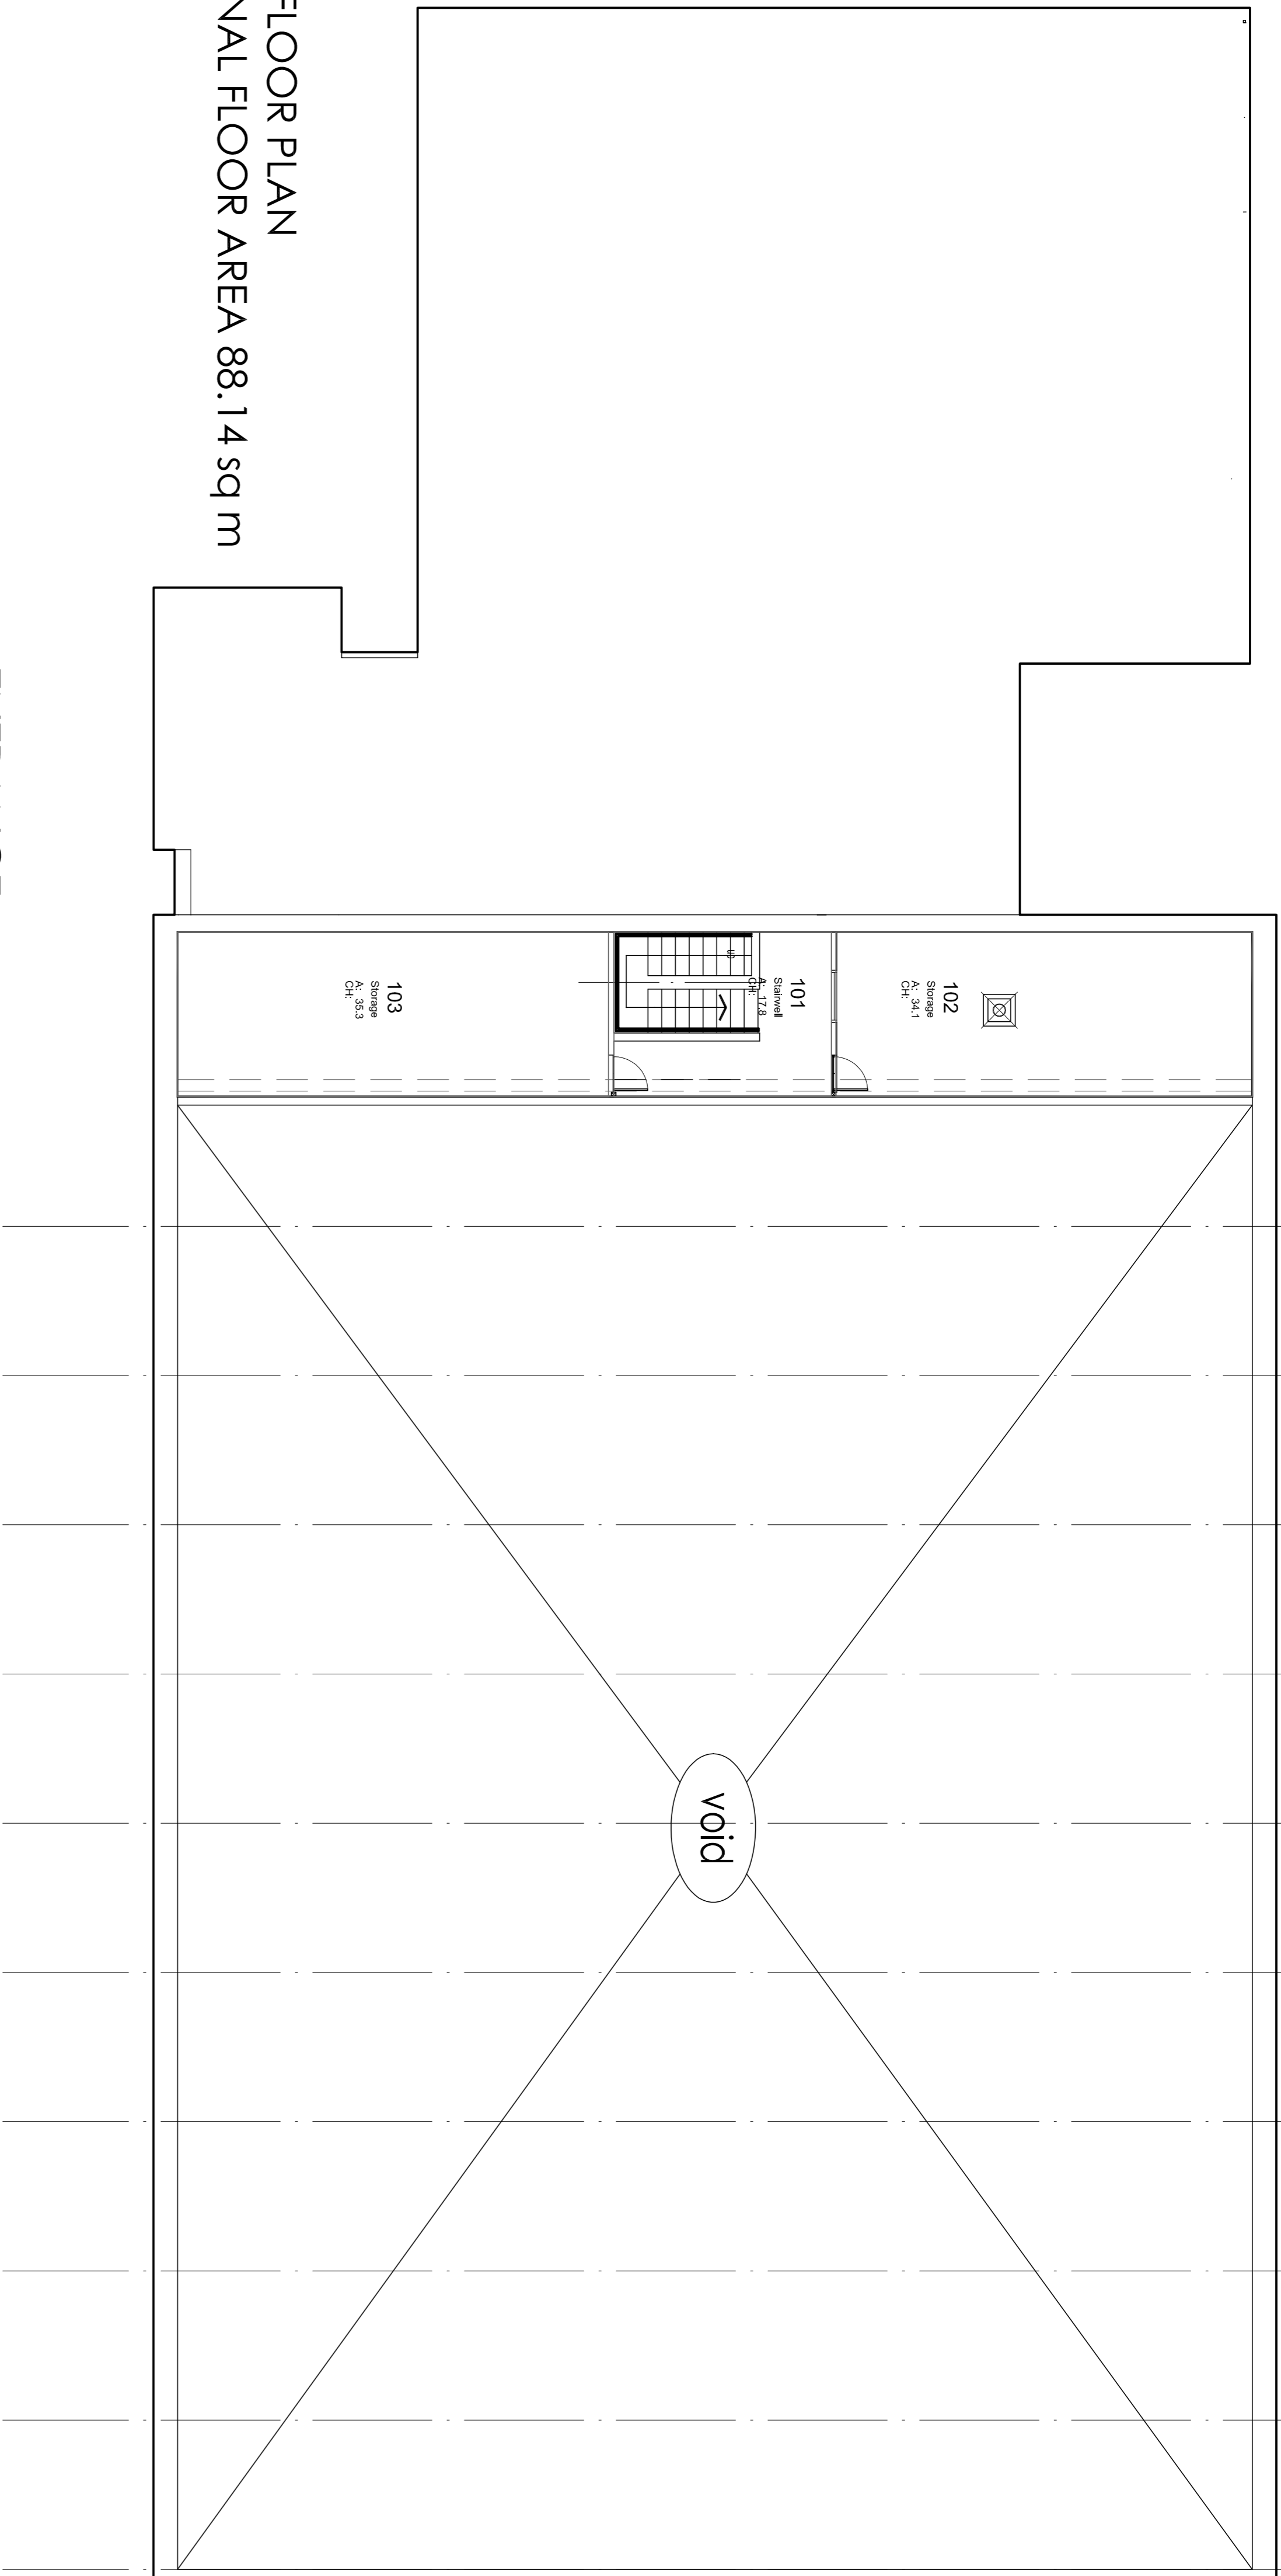

ENTRANCE

GROUND FLOOR PLAN
INTERNAL FLOOR AREA 1246.28 sq m

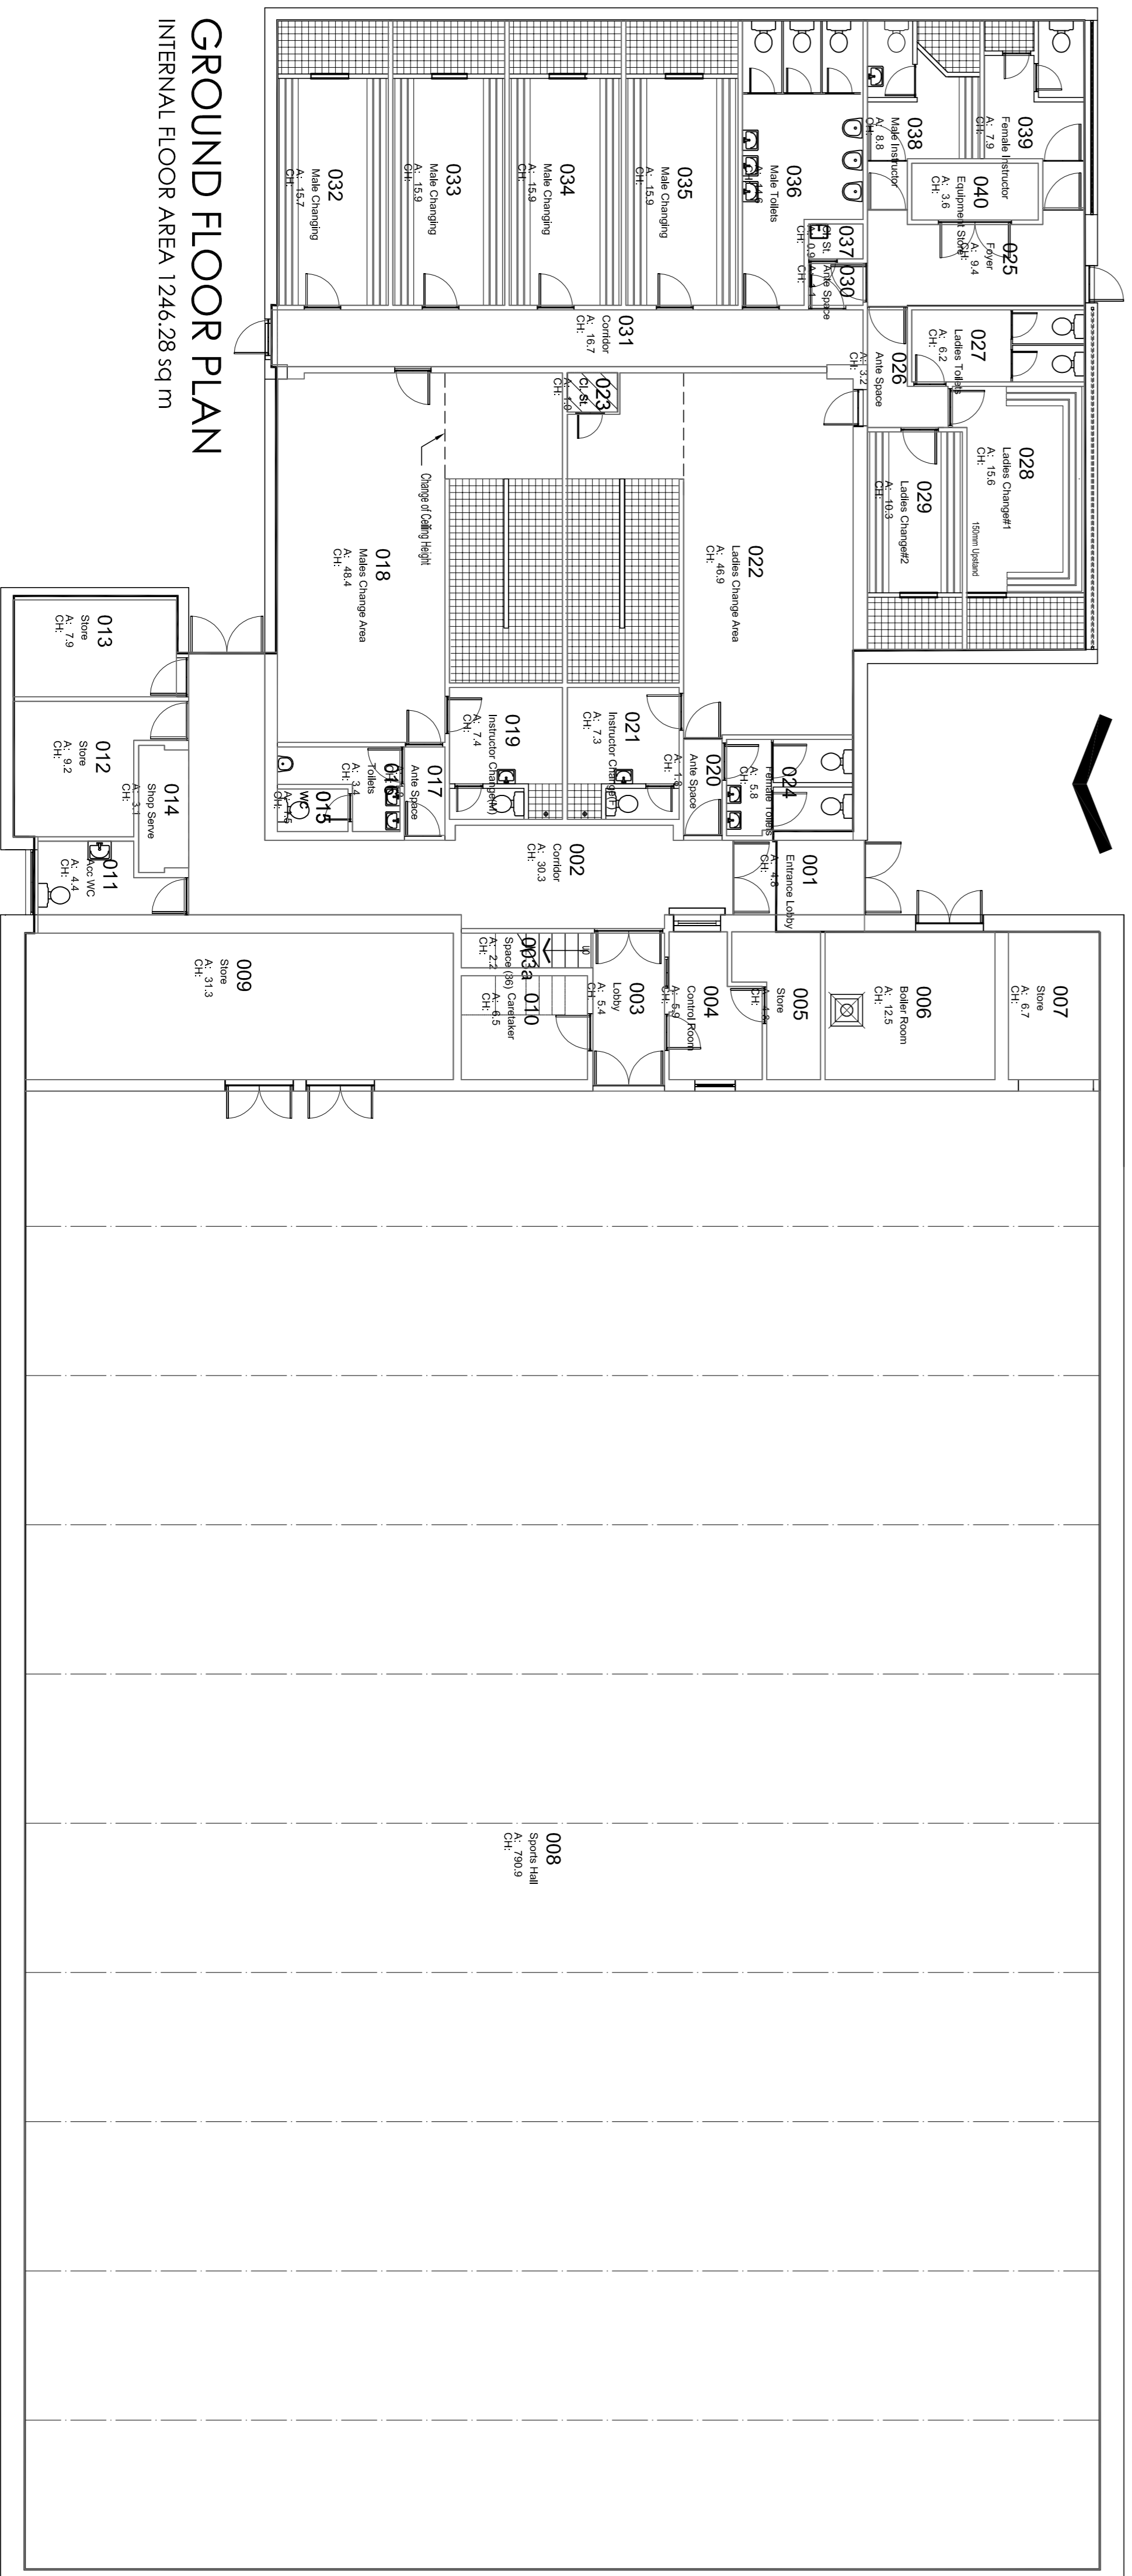

Broadway Leisure Centre			
Asset Management Plan			
Ground Floor Plan			
Dwg No.	AM / 2527		
Scale:	1:100 @ A1	Date:	12 11 19
Drawn by:	gcs	Rev:	
<small>1. confirm that the drawings meet the requirements of the Building Regulations and the provisions of the Building Act 2019 and the provisions of the Building Regulations 2010.</small>			
<small>2. confirm that the drawings meet the requirements of the Building Regulations and the provisions of the Building Act 2019 and the provisions of the Building Regulations 2010.</small>			
<small>3. confirm that the drawings meet the requirements of the Building Regulations and the provisions of the Building Act 2019 and the provisions of the Building Regulations 2010.</small>			