


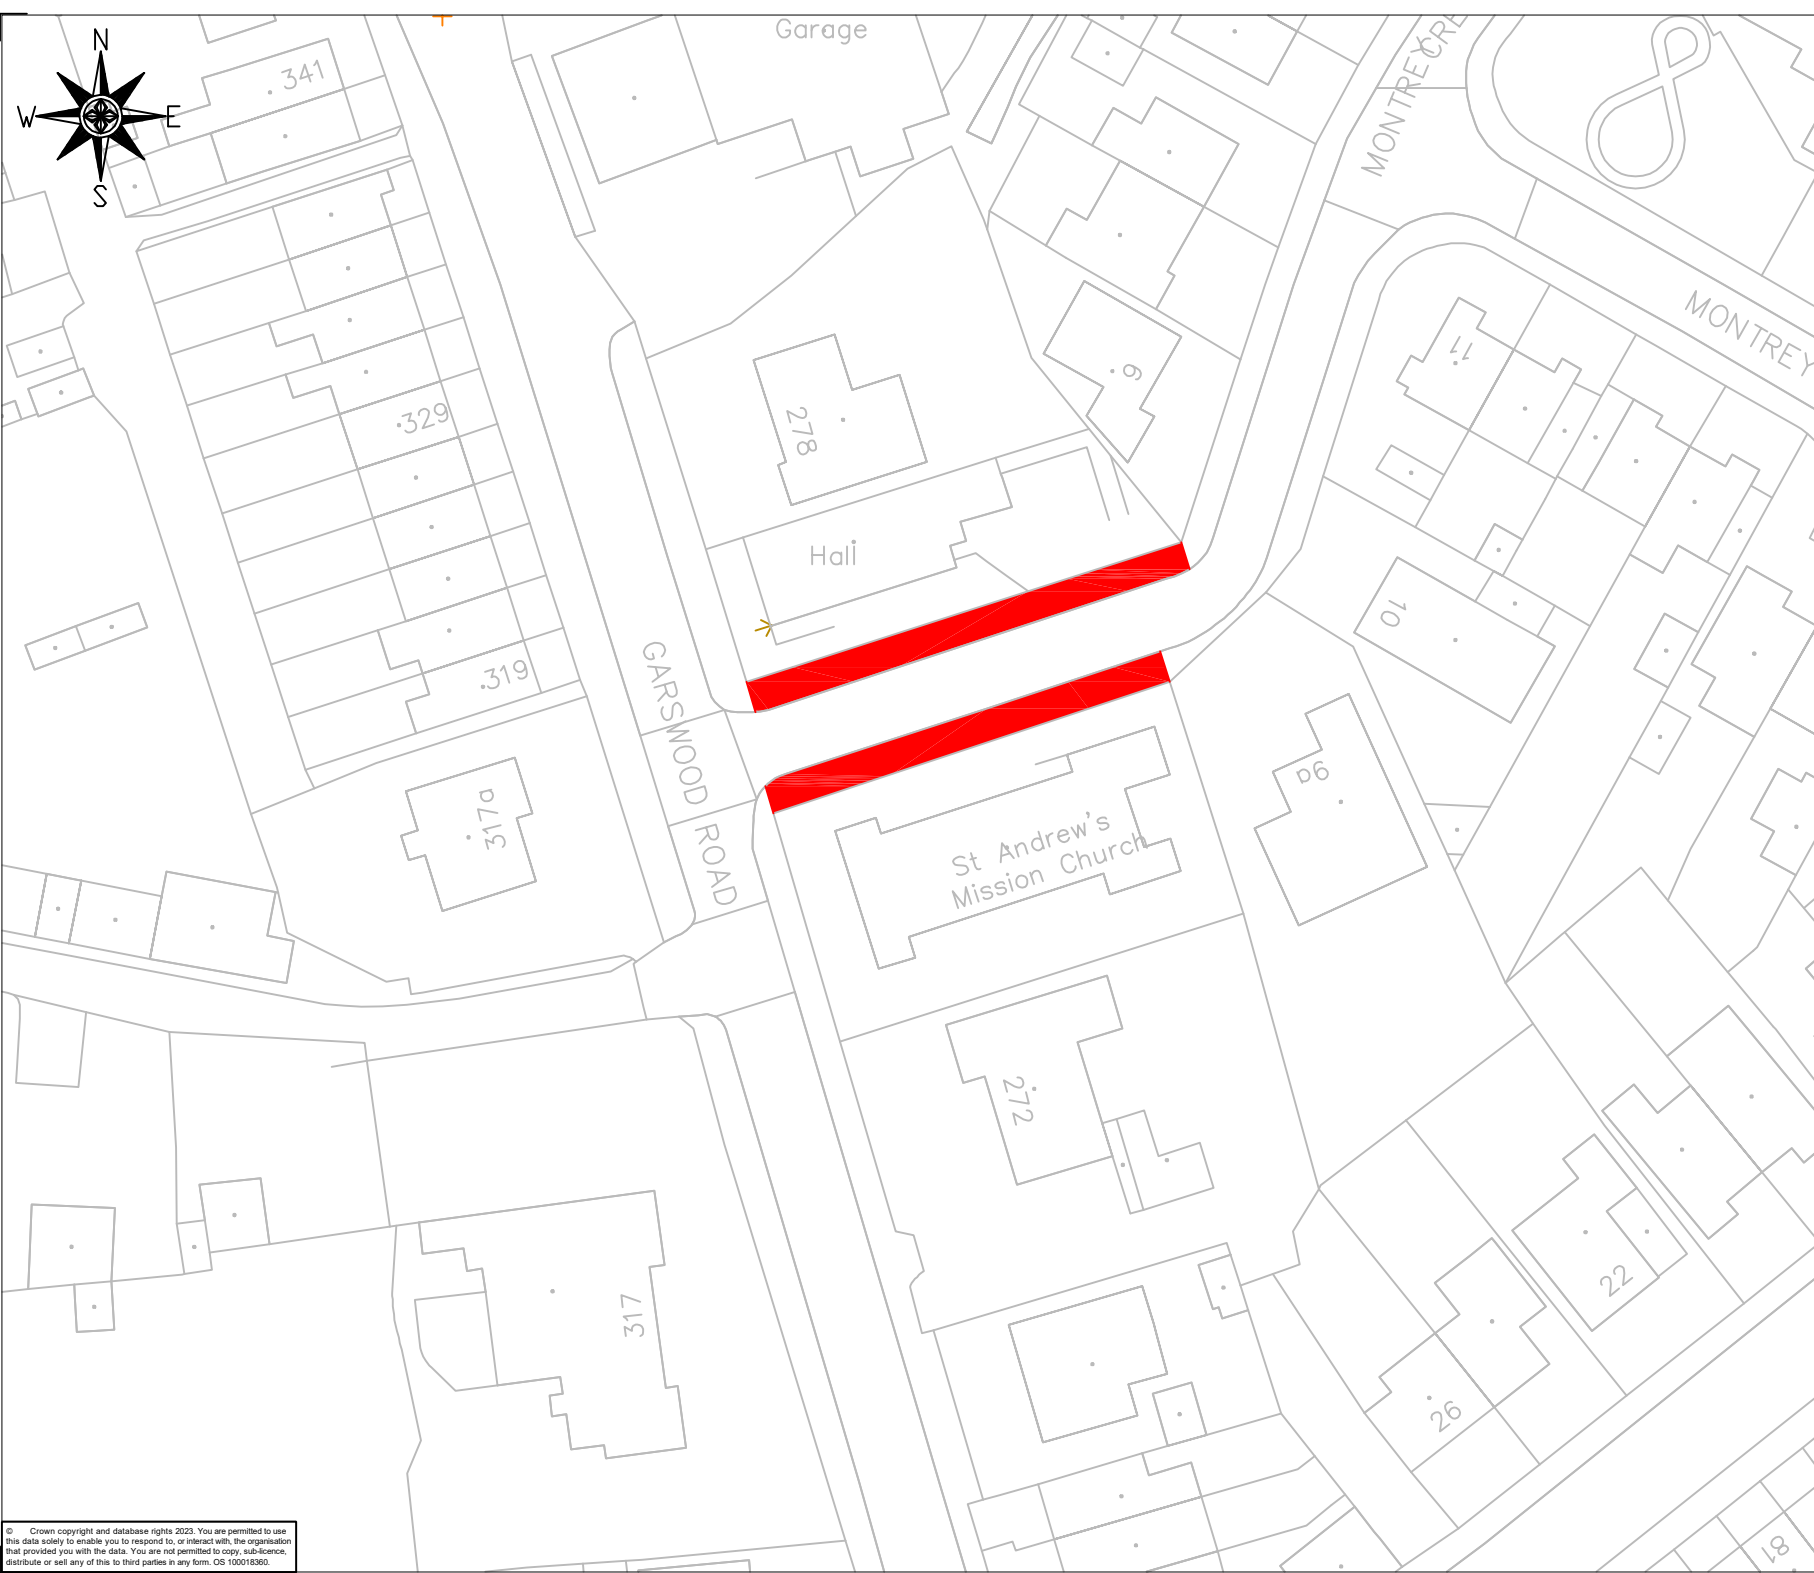

Ref	Notes	By	Date
-----	-------	----	------

Details

Footway Resurfacing

 Approx Area - 178m²

Rev		Amendments		By	Date
-----	--	------------	--	----	------



ST HELENS
BOROUGH COUNCIL

Place Services
Contact Centre: 01744 676789
www.sthelens.gov.uk

Engineering Services
4th Floor
Wesley House
Corporation Street
St Helens
Merseyside
WA10 1HF

Project				
Footway Resurfacing 2025/26				

Title				
Montrey Crescent - Billinge & Seneley Green				

Scale	Drawn by:	Designed by:	Checked by:	Approved by:
1/1250	FR	FR		
Date	Oct 25	Date	Oct 25	Date

Drawing Number: 2526-FW-02		Rev
Directory: programme22-1000 CRSTS		A