


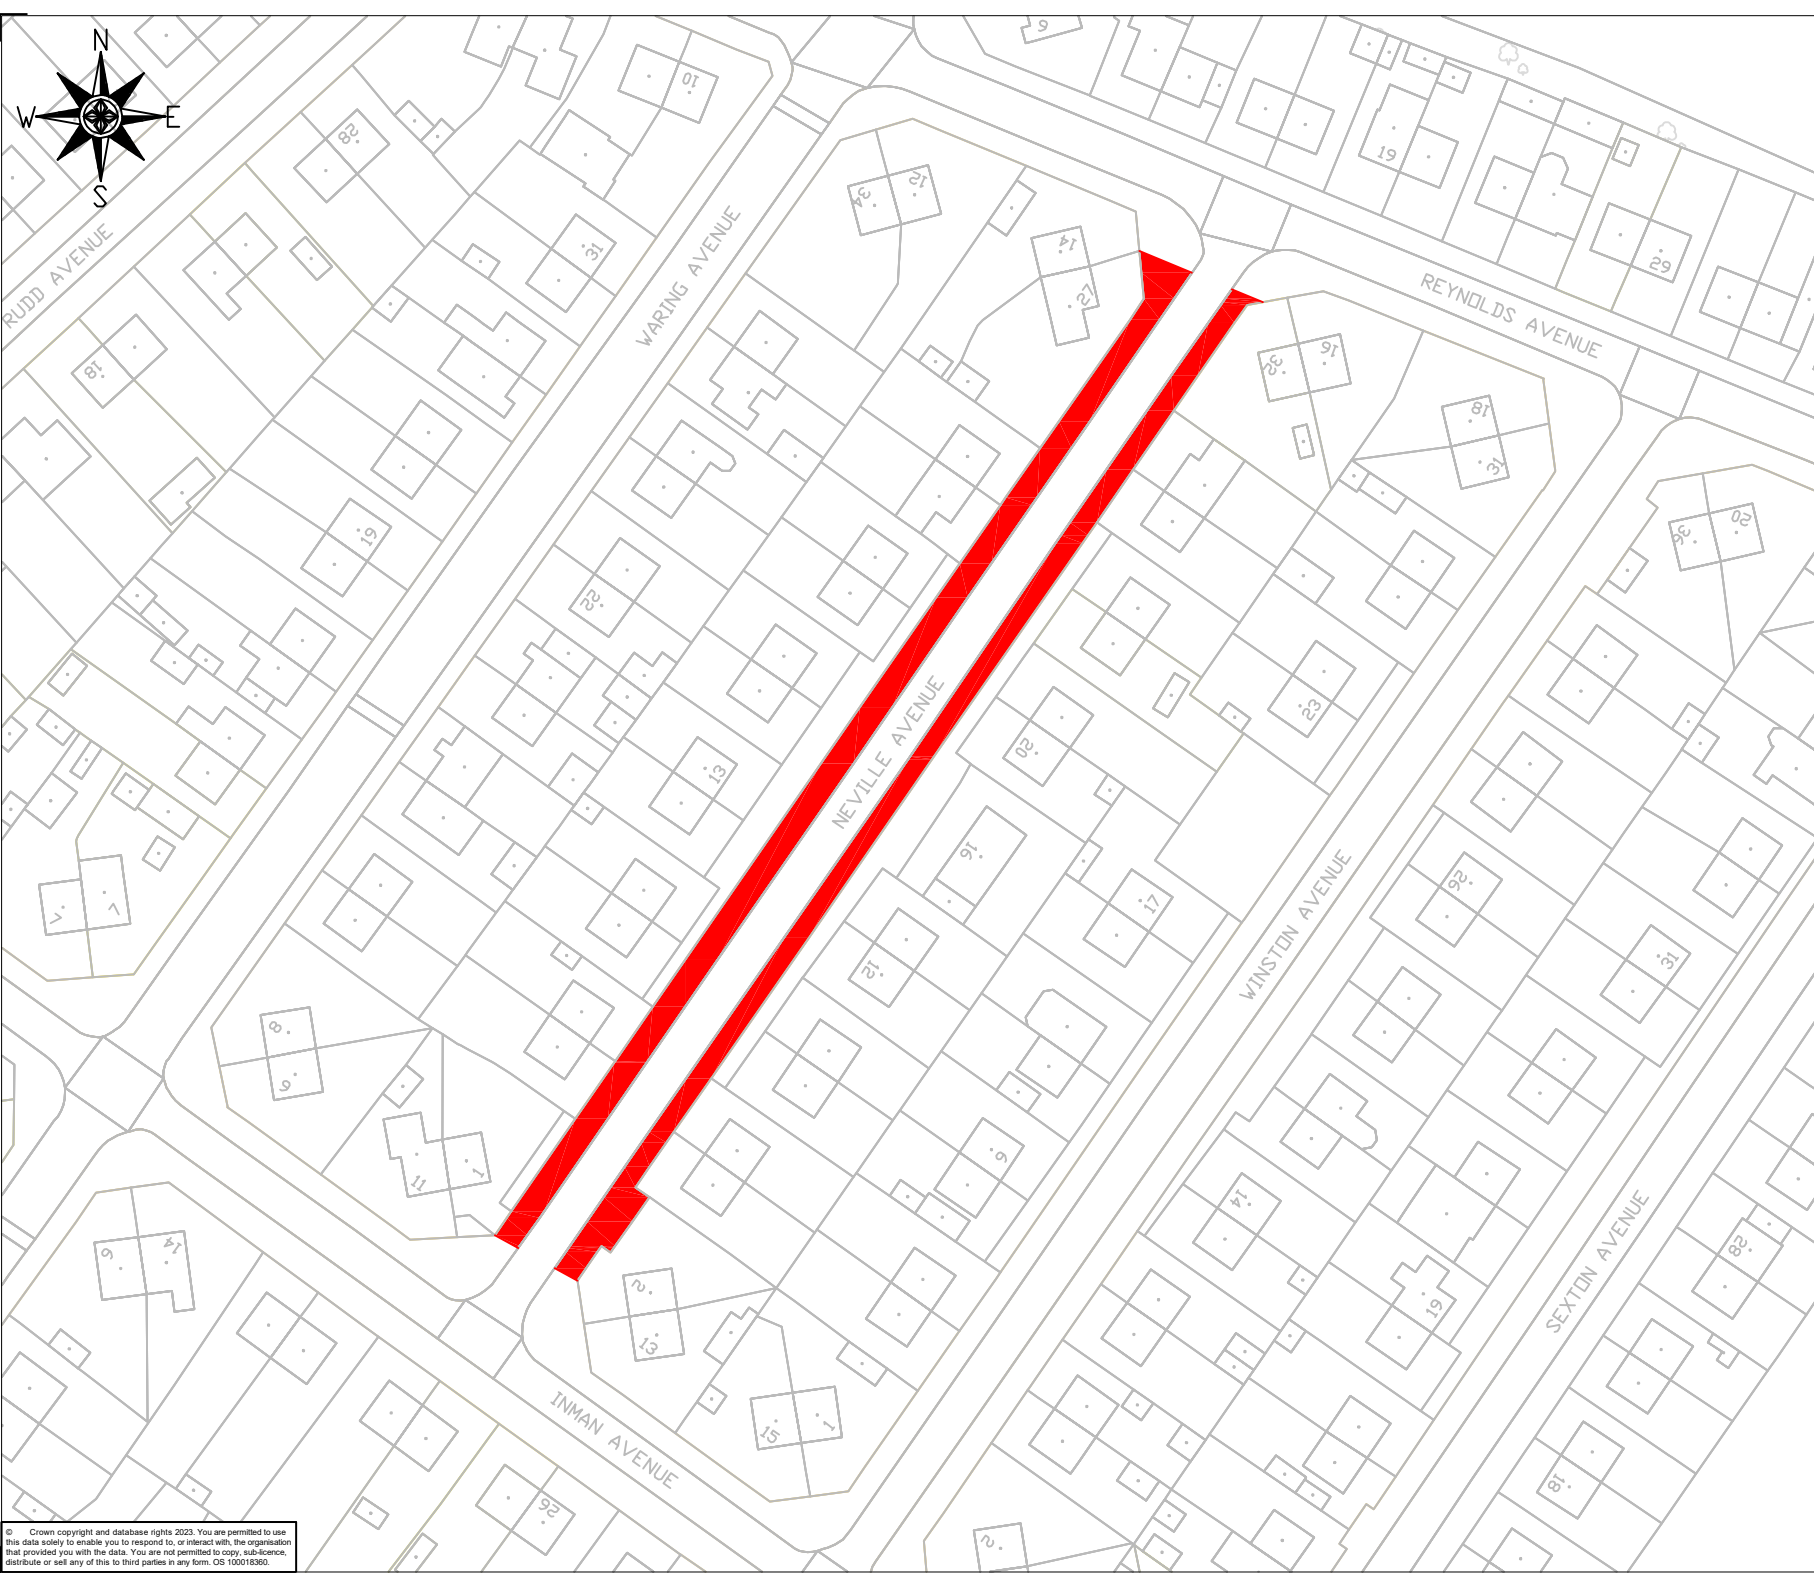

Ref	Notes	By	Date
-----	-------	----	------

Details

Footway Resurfacing

 Approx Area - 1185m²

Rev	Amendments	By	Date
-----	------------	----	------



ST HELENS
BOROUGH COUNCIL

Engineering Services
4th Floor
Wesley House
Corporation Street
St. Helens
Merseyside
WA10 1HF

Place Services
Contact Centre: 01744 676789
www.sthelens.gov.uk

Project **Footway Resurfacing 2025/26**

Title **Neville Avenue - Parr**

Scale	Drawn by:	Designed by:	Checked by:	Approved by:
1/1250	FR	FR		
	Date Oct 25	Date Oct 25	Date	Date

Drawing Number: 2526-FW-03
Directory: programme22-1000 CRSTS

Rev
A