


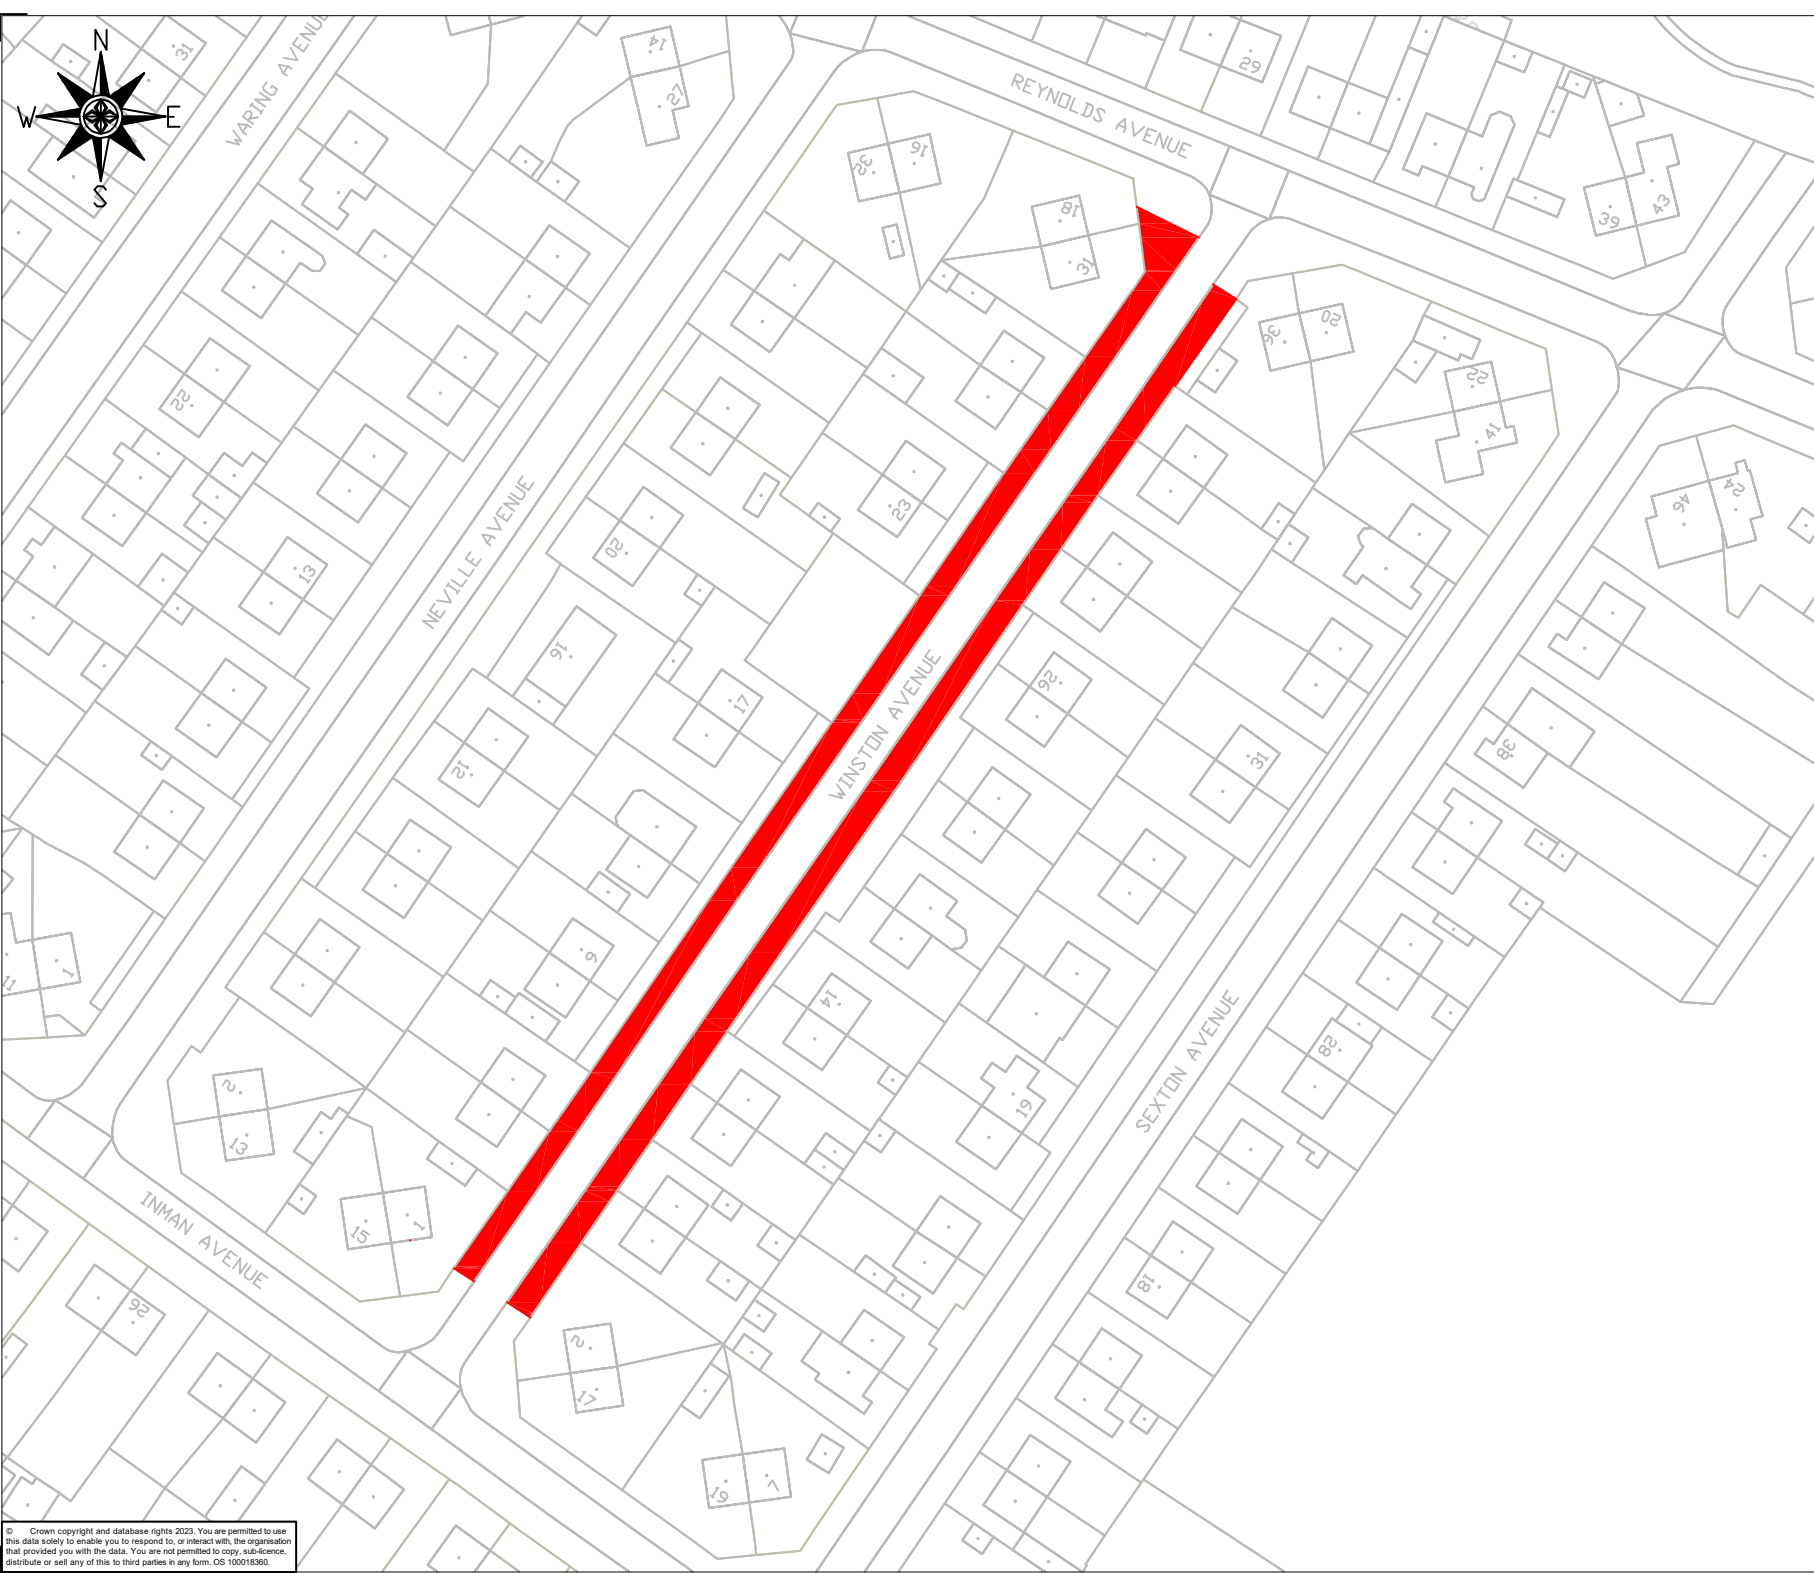

Ref

Notes

By

Date

Details

Footway Resurfacing

Approx Area - 1220m²

Rev

Amendments

By

Date



ST HELENS
BOROUGH COUNCIL

Engineering Services
4th Floor
Wesley House
Corporation Street
St. Helens
Merseyside
WA10 1HF

Place Services
Contact Centre: 01744 676789
www.sthelens.gov.uk

Project

Footway Resurfacing 2025/26

Title

Winston Avenue - Parr

Scale

1/1250

Drawn by:

FR

Designed by:

FR

Checked by:

Approved by:

Date

Oct 25

Date

Oct 25

Date

Date

Drawing Number: 2526-FW-04

Users: K Robinson - St Helens Council Highways and Infrastructure Team - 25-26 Capital
Directory: programme22-1000 CRSTS

Rev

A