


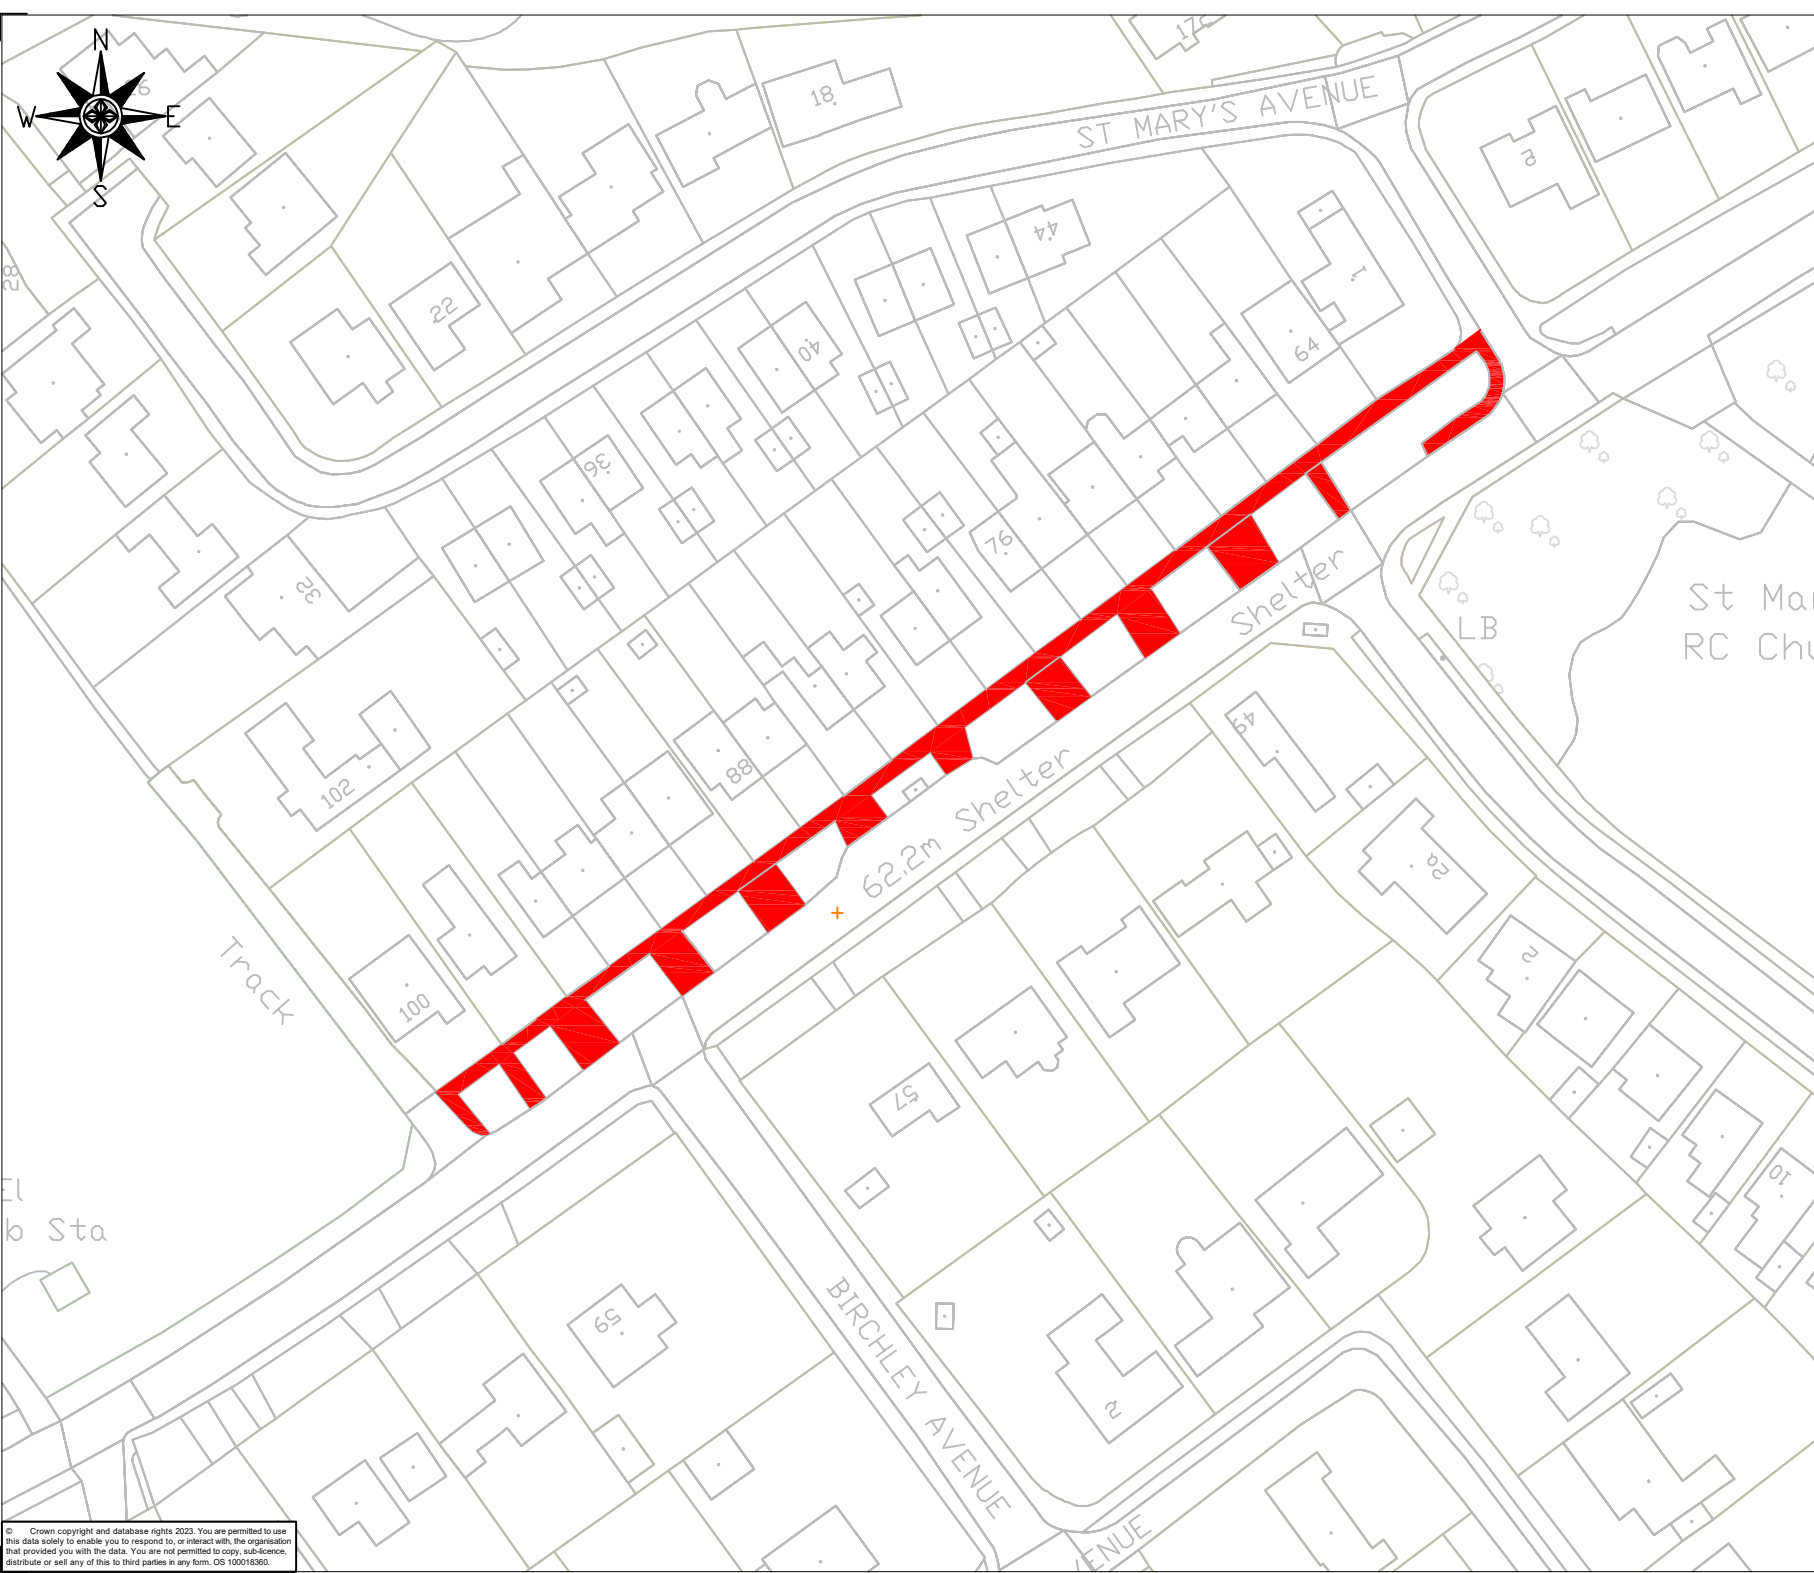

© Crown copyright and database rights 2023. You are permitted to use this data solely to enable you to respond to, or interact with, the organisation that provided you with the data. You are not permitted to copy, sub-license, distribute or sell any of this to third parties in any form. OS 100018360.

Ref	Notes	By	Date
-----	-------	----	------

Details

Footway Resurfacing

 Approx Area - 1224m²

Rev	Amendments	By	Date
-----	------------	----	------



ST HELENS
BOROUGH COUNCIL

Engineering Services
4th Floor
Wesley House
Corporation Street
St. Helens
Merseyside
WA10 1HF

Place Services
Contact Centre: 01744 676789
www.sthelens.gov.uk

Project	Footway Resurfacing 2025/26
---------	-----------------------------

Title	Birchley Road - Billinge & Seneley Green
-------	--

Scale	1/1250	Drawn by:	FR	Designed by:	FR	Checked by:		Approved by:	
Date	Oct 25	Date	Oct 25	Date	Oct 25	Date		Date	

Drawing Number:	2526-FW-05	Rev	A
Directory: programme22-1000 CRSTS		Users: K Robinson - St Helens Council Highways and Infrastructure Team - 25-26 Capital	