




Give Way Junction with centre line for 100m

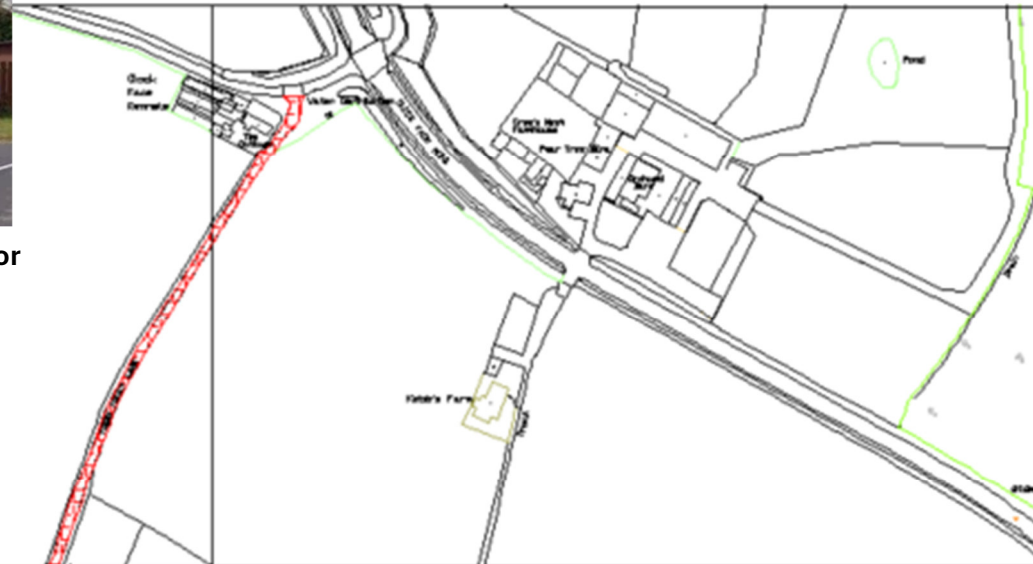



Approx Measures

Junction Finger House
Lane – 12m

Junction Warrington
Road – 16m

Average carriageway
width – 5m

Length – 1200m

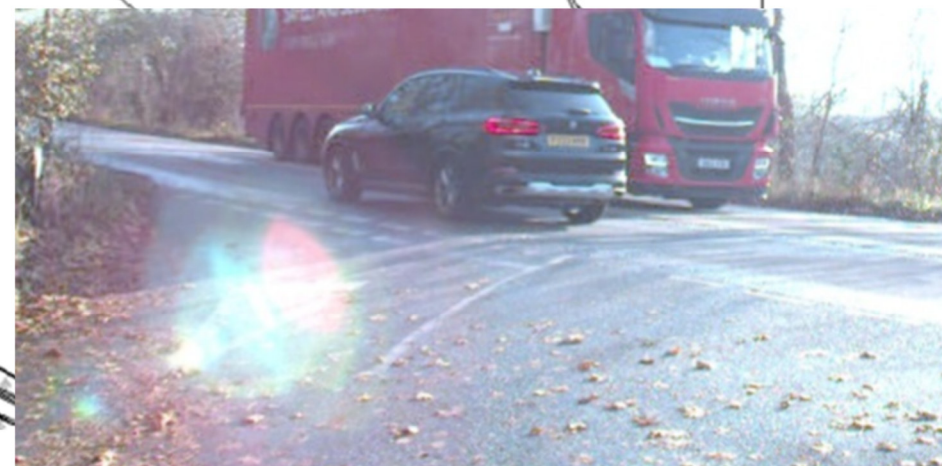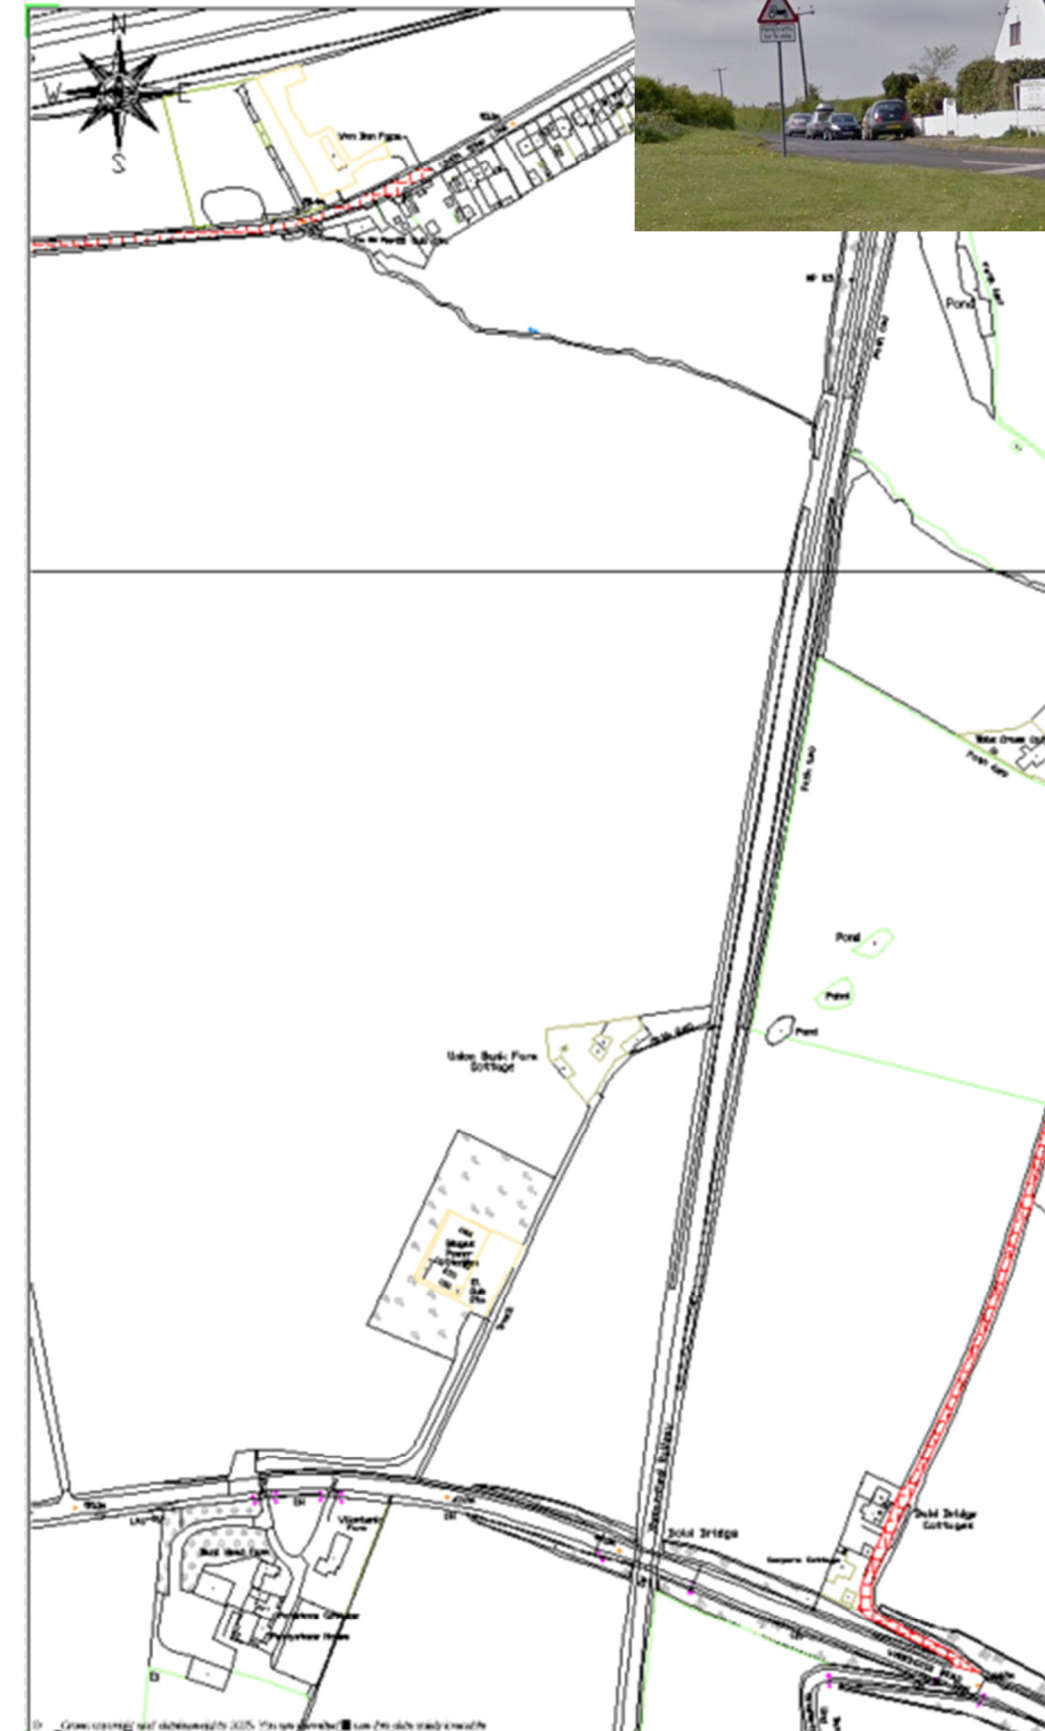

Give Way Junction with centre line for 100m

NOTES:

- DO NOT COPY, REPRODUCE OR RE-USE WITHOUT PERMISSION.
- DO NOT SCALE FROM THIS DRAWING.
- ALL DIMENSIONS ARE IN METRES (M) UNLESS STATED OTHERWISE.
- ANY DISCREPANCIES ON DRAWINGS AND DOCUMENTS ISSUED BY THE CONTRACTOR SHALL BE BROUGHT TO THE ATTENTION OF THE PROJECT MANAGER FOR CLARIFICATION AND CORRECTION PRIOR TO WORK COMMENCING ON SITE.

KEY:

— SURFACE EXISTENT BOUNDARY

Rev.	Amendments	By	Date
 ST HELENS BOROUGH COUNCIL		Engineering Services 4th Floor Winstley House Corporation Street St. Helens Merseyside WA10 1BF	
Place Names: Contact Centre: 01474 626288 www.sthelens.gov.uk			
Project: Surface Dressing 2025/2026			
Title: Tibbs Cross Lane - Exdents Drawing			
Scale: 1:200	Drawn by: JB	Designed by: JB	Checked by:
Date: JAN 26	Date: JAN 26	Date:	Date:
Drawing Number:			