

Appendix I: Transport and Movement Statement

Appendix A – Parkside Phase 1 Public Inquiry Location / Accessibility Plans



SITE ACCESS



A49 NORTH



A49 SOUTH



PARKSIDE SITE ACCESS

Assessed Junction 



Office 51-55 Tithebarn Street Liverpool L2 2SB
 Telephone 0151 726 2000
 Email Liverpool@curtins.com
 Web https://www.curtins.com/


Civils & Structures • Transport Planning • Environmental • Infrastructure • Geotechnical • Conservation & Heritage • Principal Designer
 Birmingham • Bristol • Cambridge • Cardiff • Douglas • Dublin • Edinburgh • Glasgow • Kendal • Leeds • Liverpool • London • Manchester • Nottingham


Project:	PARKSIDE INQUIRY		Status:	PRELIMINARY	
Drg Title:	JUNCTION LOCATION PLAN SH 0		Drawn By:	HD	Checked By: AV
			Designed By:	HD	Date: 04/11/20
			Scale:	NTS	
Project No:	Originator:	Volume:	Level:	Type:	Role: Category / Number: Rev:

076570 - CUR - 00 - XX - DR - TP - 06000 - P01

GENERAL NOTES:

Rev:	Description:	Date:	By:	Chkd:
------	--------------	-------	-----	-------

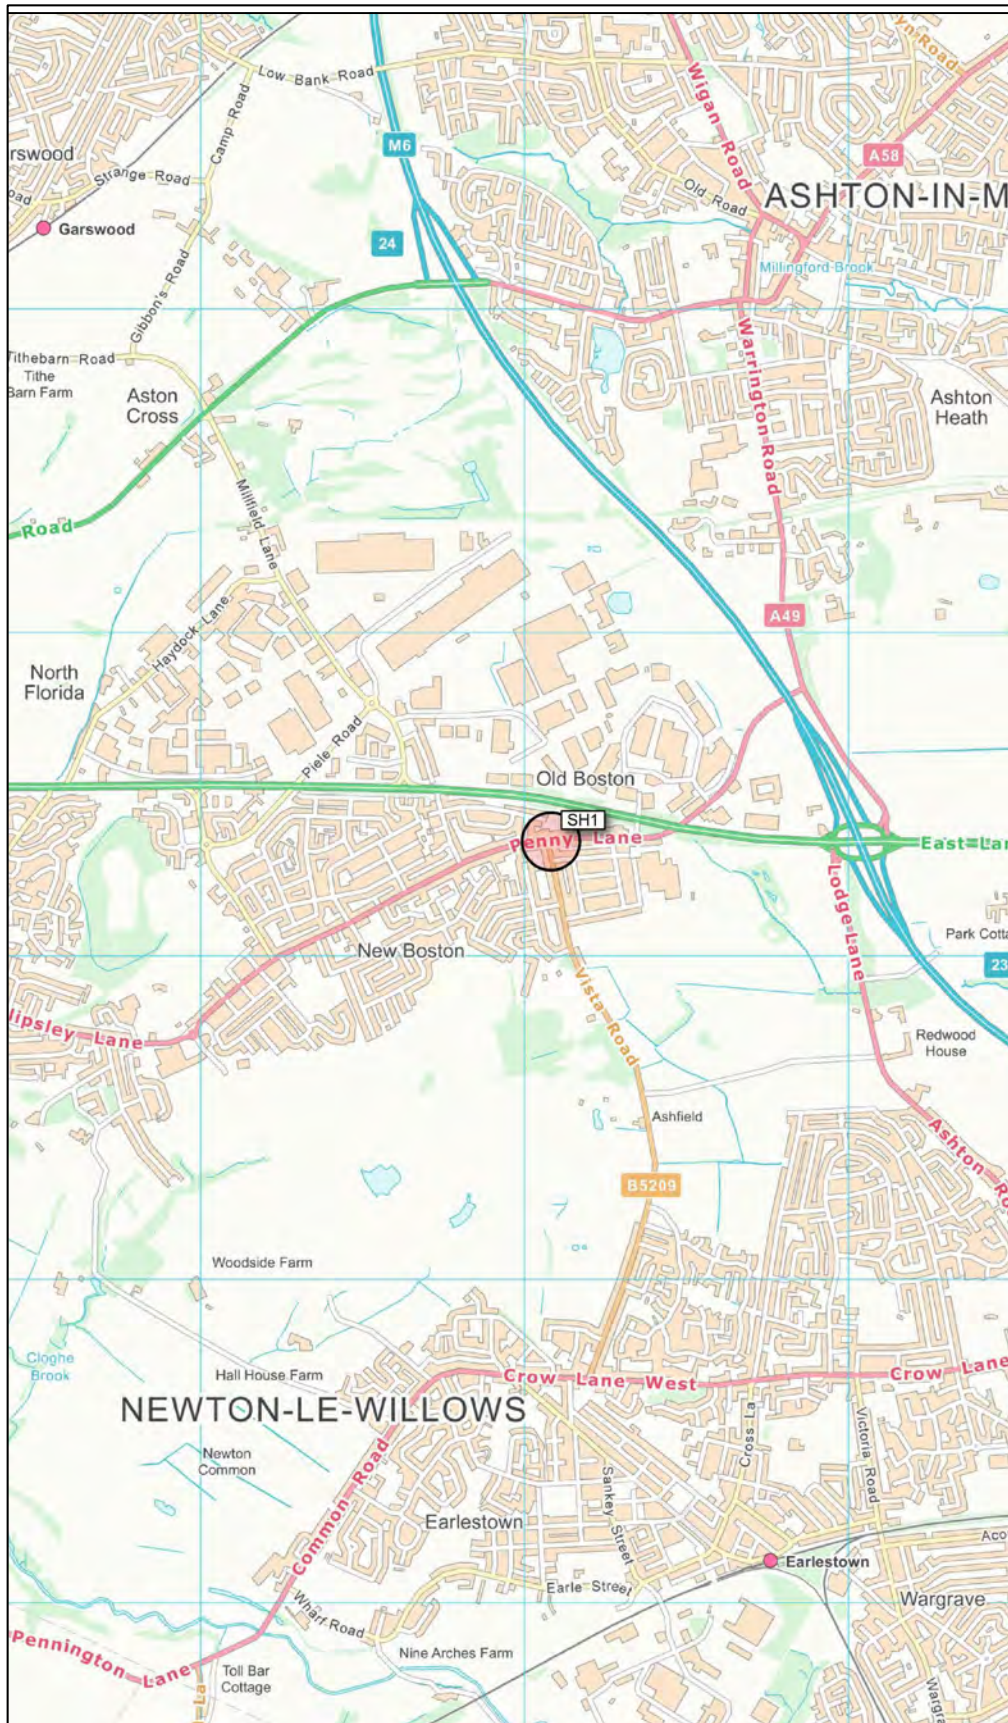


<p>Assessed Junction </p>					
GENERAL NOTES:	Rev:	Description:	Date:	By:	Chkd:

curtins

Office 51-55 Tithebarn Street Liverpool L2 2SB
 Telephone 0151 726 2000
 Email Liverpool@curtins.com
 Web https://www.curtins.com/

Civils & Structures • Transport Planning • Environmental • Infrastructure • Geotechnical • Conservation & Heritage • Principal Designer
 Birmingham • Bristol • Cambridge • Cardiff • Douglas • Dublin • Edinburgh • Glasgow • Kendal • Leeds • Liverpool • London • Manchester • Nottingham

Project:	PARKSIDE INQUIRY		Status:	PRELIMINARY	
Drg Title:	JUNCTION LOCATION PLAN SH 1		Drawn By:	HD	Checked By: AV
			Designed By:	HD	Date: 04/11/20
			Scale:	NTS	
Project No:	Originator:	Volume:	Level:	Type:	Role: Category / Number: Rev:
076570	CUR	00	XX	DR	TP - 06001 - P01

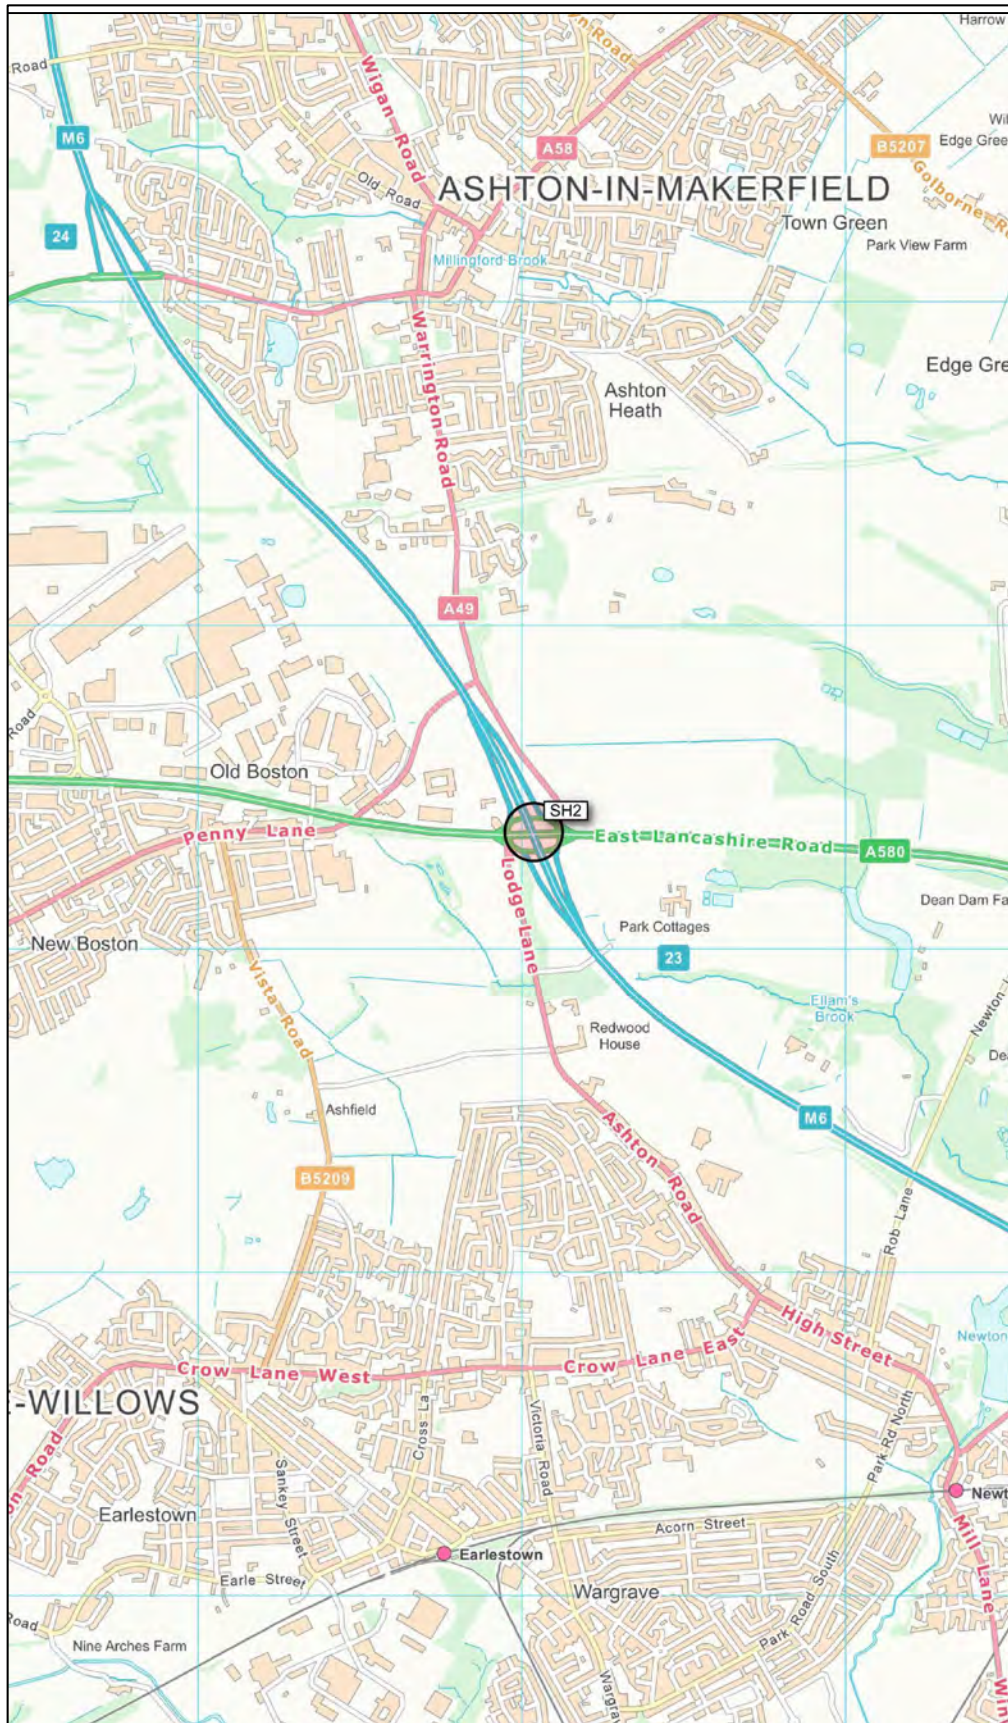

M6 MOTORWAY JUNCTION 23 HAYDOCK ISLAND



A49 SOUTH



A580 EAST



A49 NORTH



A580 WEST



M6 SOUTHBOUND OFFSLIP



M6 NORTHBOUND OFFSLIP

Assessed Junction



Office 51-55 Tithebarn Street Liverpool L2 2SB
 Telephone 0151 726 2000
 Email Liverpool@curtins.com
 Web https://www.curtins.com/


Project:	PARKSIDE INQUIRY		Status:	PRELIMINARY	
Drg Title:	JUNCTION LOCATION PLAN SH 2		Drawn By:	HD	Checked By: AV
			Designed By:	HD	Date: 04/11/20
			Scale:	NTS	
Project No:	Originator:	Volume:	Level:	Type:	Role: Category / Number: Rev:

076570 - CUR - 00 - XX - DR - TP - 06002 - P01

GENERAL NOTES:

Rev: Description: Date: By: Chkd:

Civils & Structures • Transport Planning • Environmental • Infrastructure • Geotechnical • Conservation & Heritage • Principal Designer
 Birmingham • Bristol • Cambridge • Cardiff • Douglas • Dublin • Edinburgh • Glasgow • Kendal • Leeds • Liverpool • London • Manchester • Nottingham

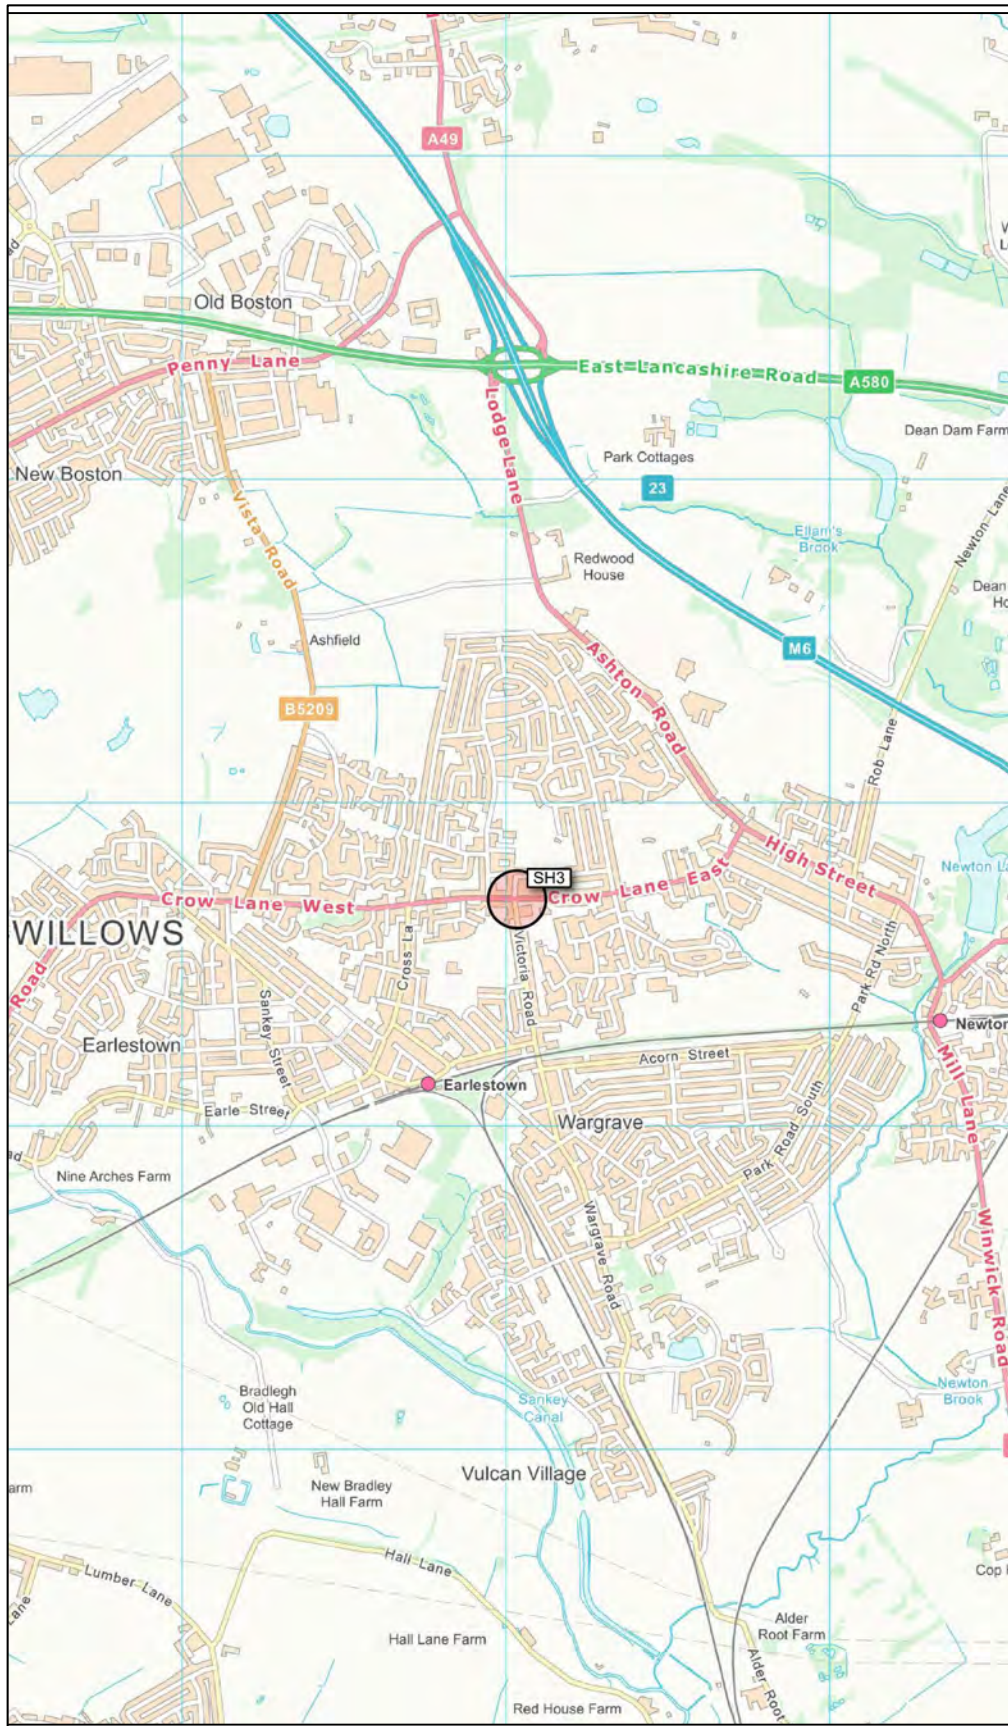

A572 CROW LANE E/ VICTORIA ROAD/WATER STREET



WATER STREET



VICTORIA ROAD



A572 WEST



A572 EAST

Assessed Junction



Office 51-55 Tithebarn Street Liverpool L2 2SB
 Telephone 0151 726 2000
 Email Liverpool@curtins.com
 Web https://www.curtins.com/


Project:	PARKSIDE INQUIRY		Status:	PRELIMINARY	
Drg Title:	JUNCTION LOCATION PLAN SH 3		Drawn By:	HD	Checked By: AV
			Designed By:	HD	Date: 04/11/20
			Scale:	NTS	
Project No:	Originator:	Volume:	Level:	Type:	Role: Category / Number: Rev:

076570 - CUR - 00 - XX - DR - TP - 06003 - P01

GENERAL NOTES:

Rev:	Description:	Date:	By:	Chkd:
------	--------------	-------	-----	-------

Civils & Structures • Transport Planning • Environmental • Infrastructure • Geotechnical • Conservation & Heritage • Principal Designer
 Birmingham • Bristol • Cambridge • Cardiff • Douglas • Dublin • Edinburgh • Glasgow • Kendal • Leeds • Liverpool • London • Manchester • Nottingham

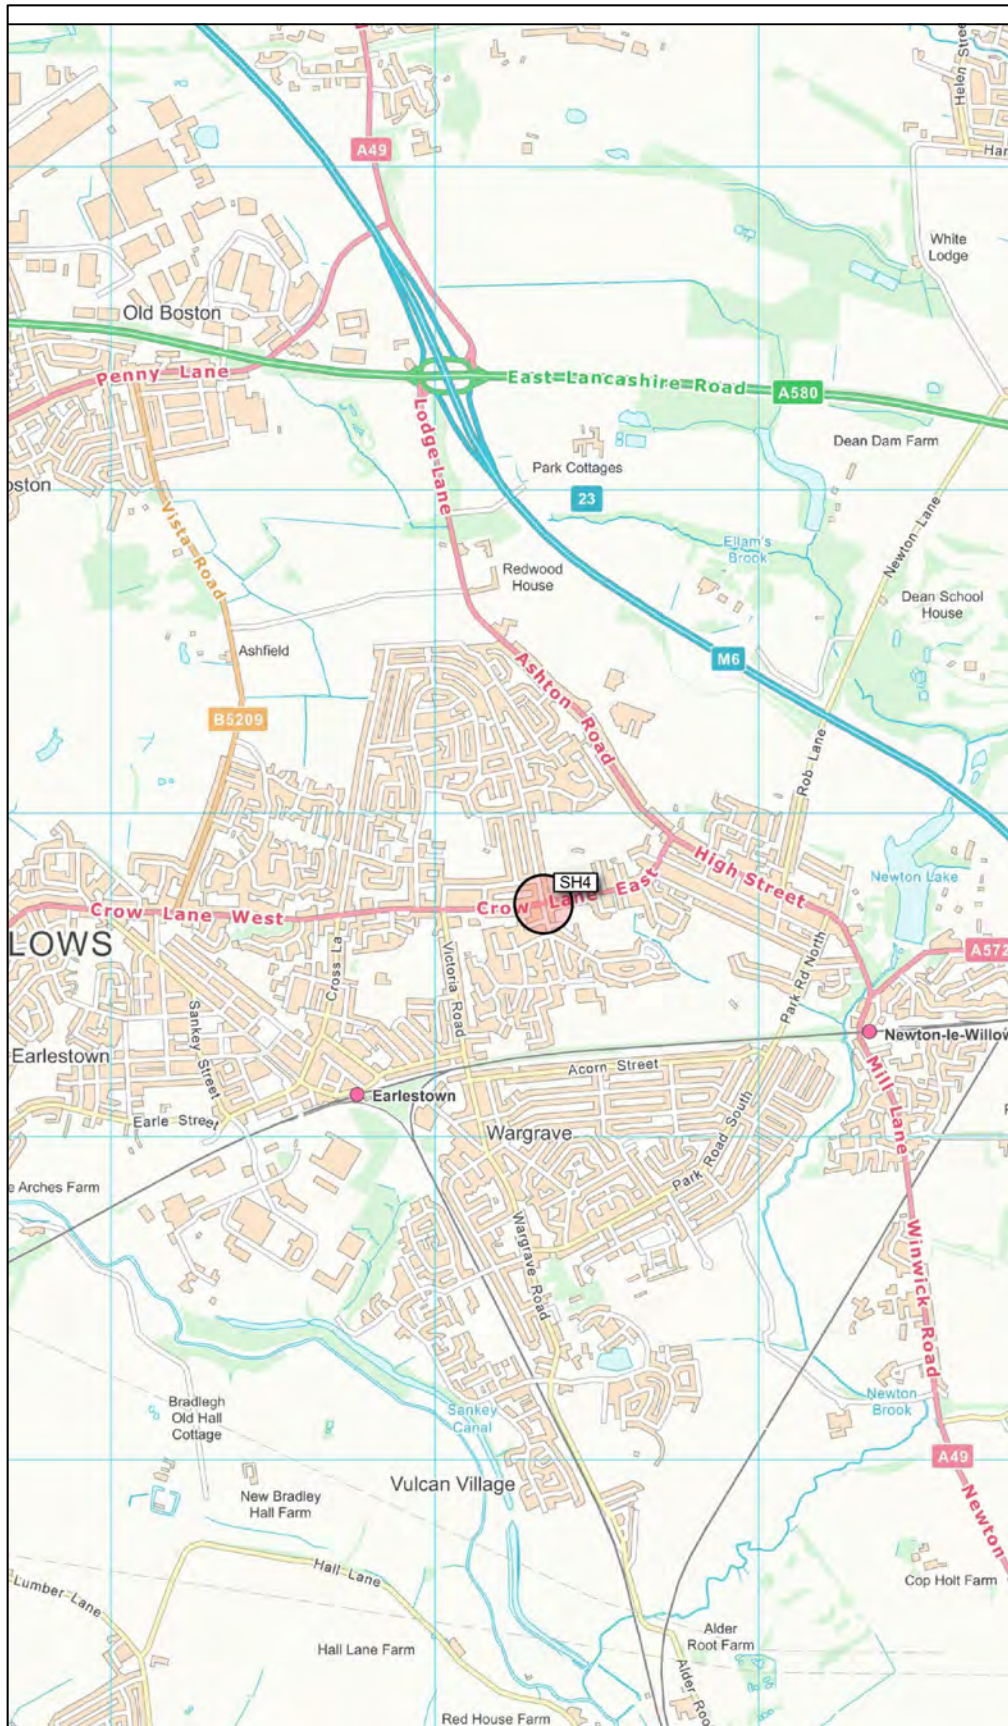

A572 CROW LANE E/ SANDERLING ROAD/QUEENS DR



SANDERLING ROAD

QUEENS DRIVE

A572 WEST

A572 EAST

Assessed Junction



Office 51-55 Tithebarn Street Liverpool L2 2SB
 Telephone 0151 726 2000
 Email Liverpool@curtins.com
 Web https://www.curtins.com/

Project:	PARKSIDE INQUIRY		Status:	PRELIMINARY	
Drg Title:	JUNCTION LOCATION PLAN SH 4		Drawn By:	HD	Checked By: AV
			Designed By:	HD	Date: 04/11/20
			Scale:	NTS	
Project No:	Originator:	Volume:	Level:	Type:	Role: Category / Number: Rev:

076570 - CUR - 00 - XX - DR - TP - 06004 - P01

GENERAL NOTES:

Rev:


Description:

Date:

By:

Chkd:

Civils & Structures • Transport Planning • Environmental • Infrastructure • Geotechnical • Conservation & Heritage • Principal Designer
 Birmingham • Bristol • Cambridge • Cardiff • Douglas • Dublin • Edinburgh • Glasgow • Kendal • Leeds • Liverpool • London • Manchester • Nottingham

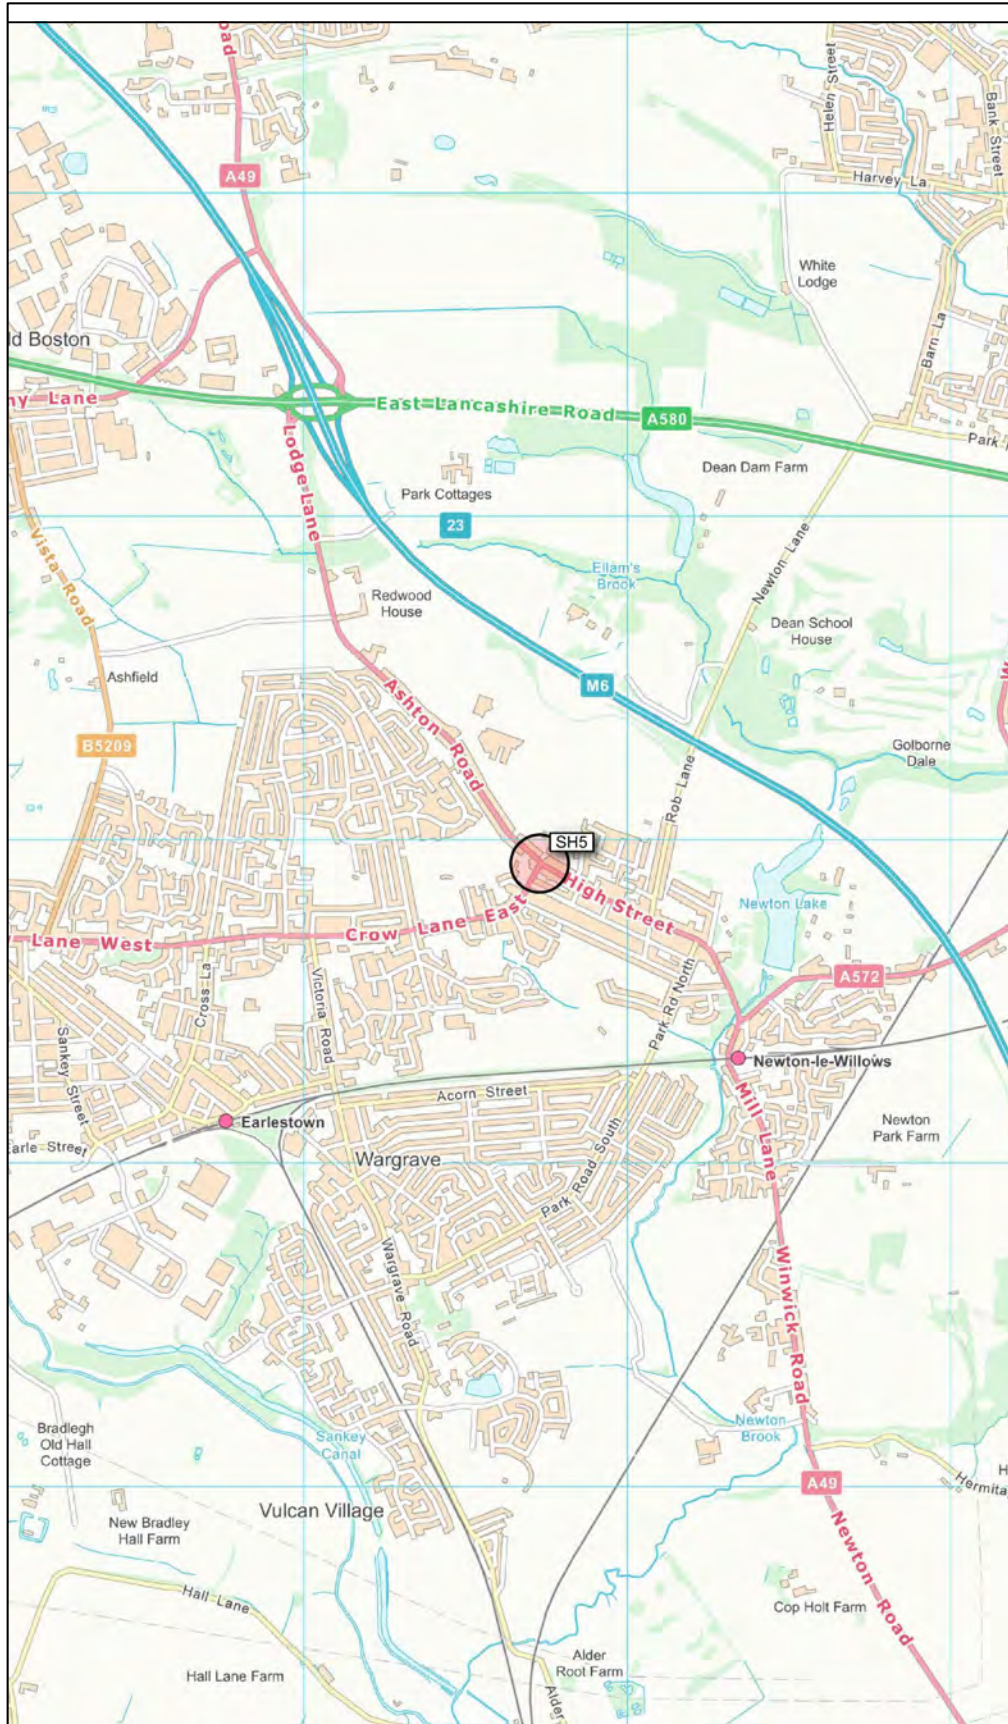

Assessed Junction 



Office 51-55 Tithebarn Street Liverpool L2 2SB
 Telephone 0151 726 2000
 Email Liverpool@curtins.com
 Web https://www.curtins.com/

Project: PARKSIDE INQUIRY

Status: PRELIMINARY

Drg Title: JUNCTION LOCATION PLAN
 SH 5

Drawn By: HD Checked By: AV

Designed By: HD Date: 04/11/20

Scale: NTS


Project No: Originator: Volume: Level: Type: Role: Category / Number: Rev:

076570 - CUR - 00 - XX - DR - TP - 06005 - P01

GENERAL NOTES:

Rev: Description: Date: By: Chkd:

Civils & Structures • Transport Planning • Environmental • Infrastructure • Geotechnical • Conservation & Heritage • Principal Designer
 Birmingham • Bristol • Cambridge • Cardiff • Douglas • Dublin • Edinburgh • Glasgow • Kendal • Leeds • Liverpool • London • Manchester • Nottingham

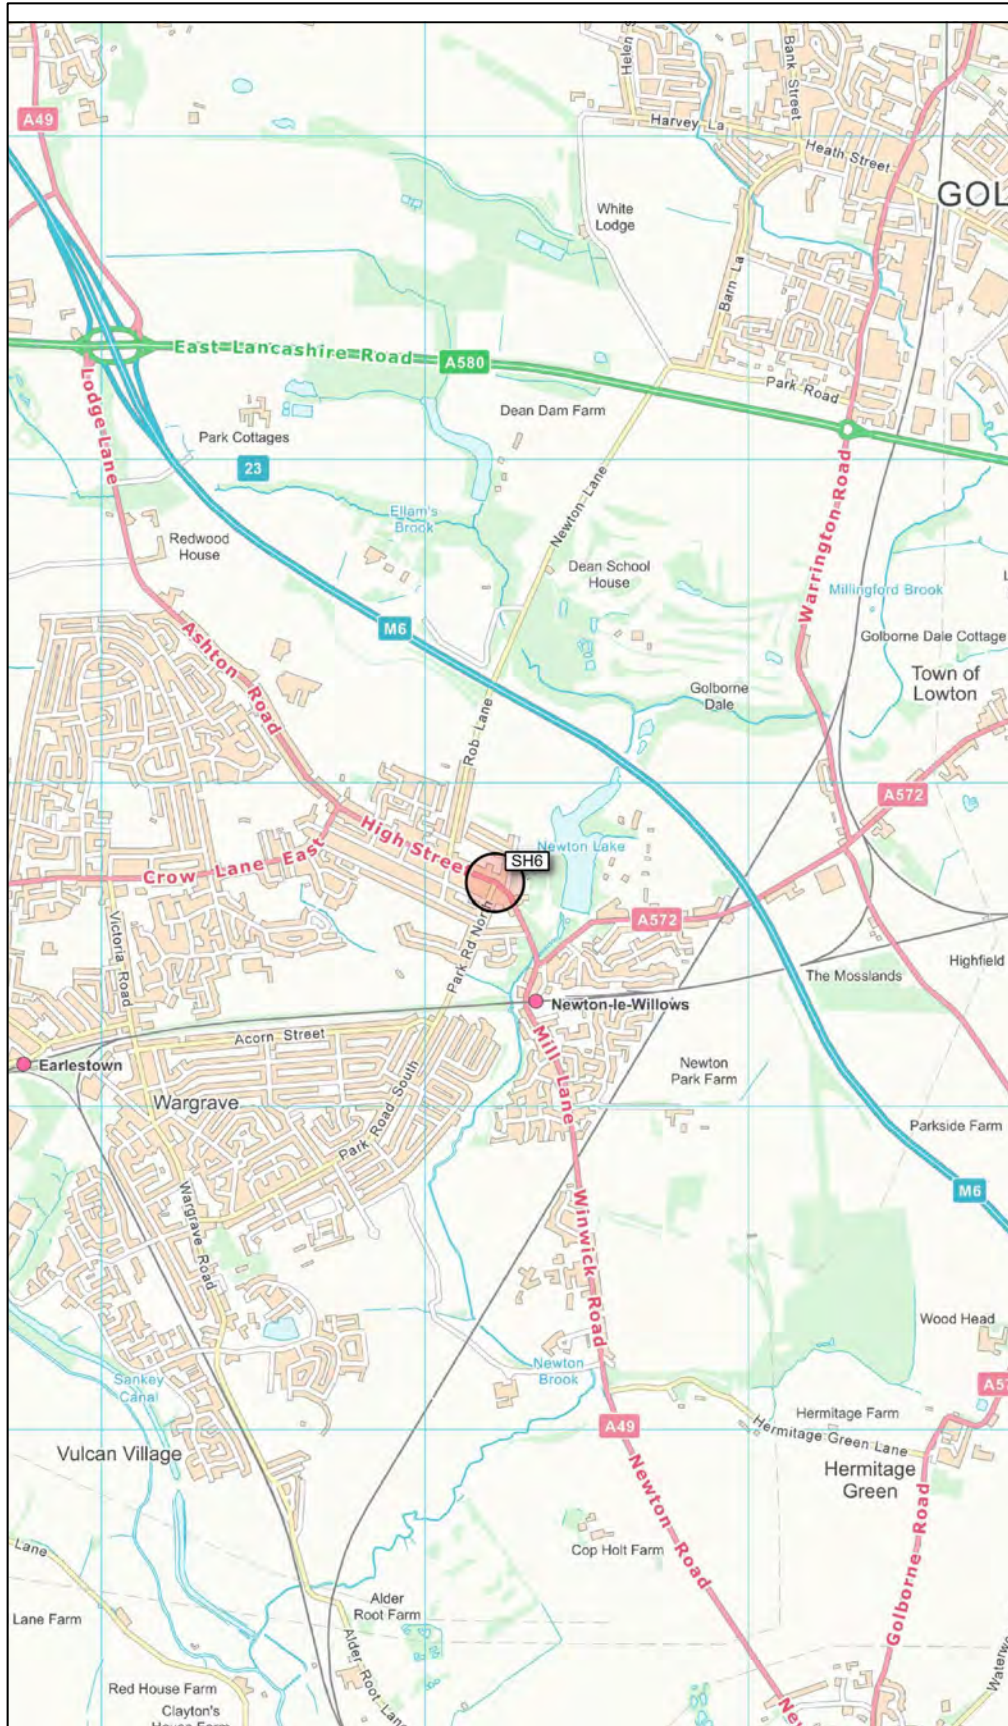

A49/ CHURCH STREET/ PARK ROAD NORTH



PARK ROAD NORTH



A49 WEST



A49 EAST

Assessed Junction



Office 51-55 Tithebarn Street Liverpool L2 2SB
 Telephone 0151 726 2000
 Email Liverpool@curtins.com
 Web https://www.curtins.com/



Project:	PARKSIDE INQUIRY		Status:	PRELIMINARY	
Drg Title:	JUNCTION LOCATION PLAN SH 6		Drawn By:	HD	Checked By: AV
			Designed By:	HD	Date: 04/11/20
			Scale:	NTS	
Project No:	Originator:	Volume:	Level:	Type:	Role: Category / Number: Rev:


076570 - CUR - 00 - XX - DR - TP - 06006 - P01

GENERAL NOTES:

Rev: Description: Date: By: Chkd:

Civils & Structures • Transport Planning • Environmental • Infrastructure • Geotechnical • Conservation & Heritage • Principal Designer
 Birmingham • Bristol • Cambridge • Cardiff • Douglas • Dublin • Edinburgh • Glasgow • Kendal • Leeds • Liverpool • London • Manchester • Nottingham

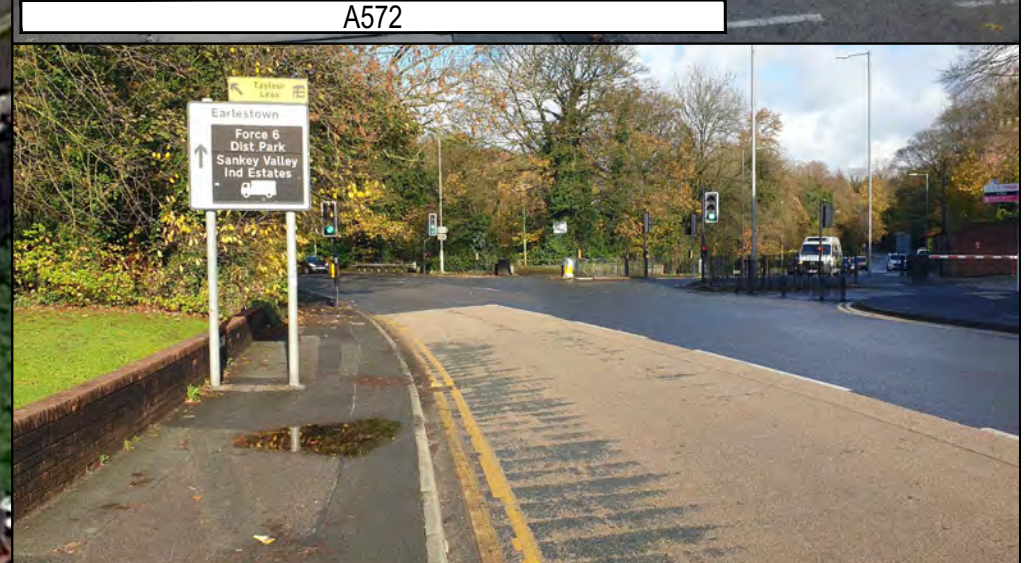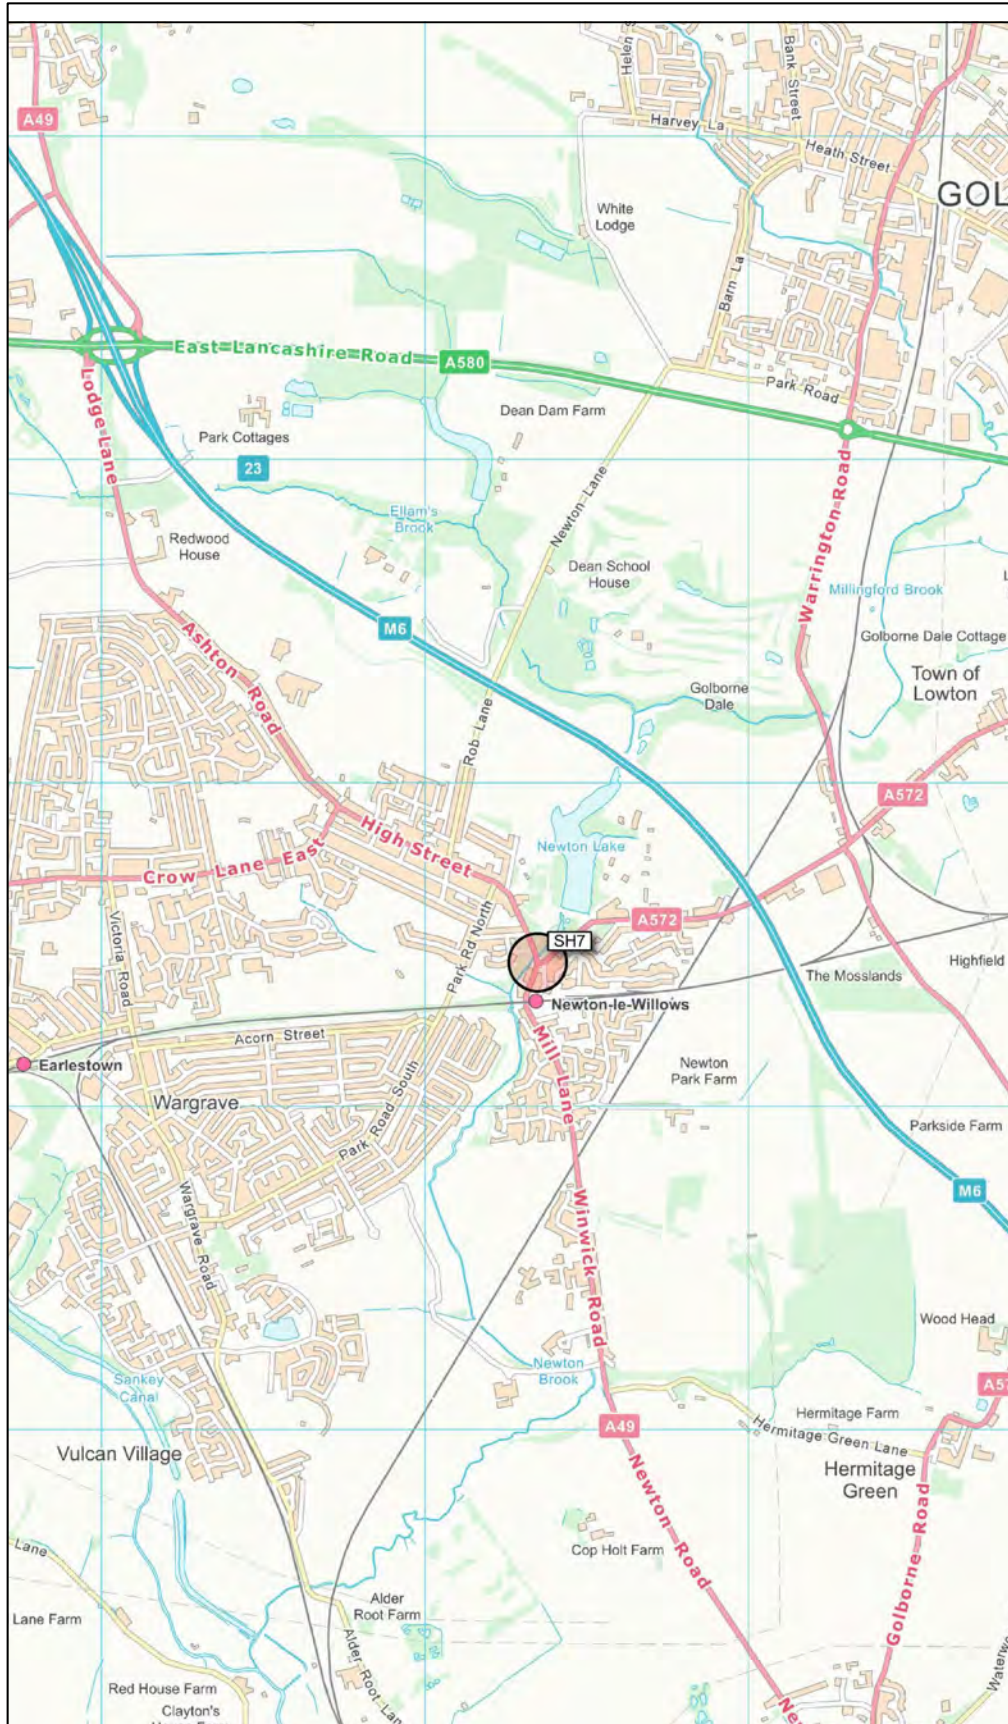



Assessed Junction 					
GENERAL NOTES:	Rev:	Description:	Date:	By:	Chkd:

curtins

Office 51-55 Tithebarn Street Liverpool L2 2SB
 Telephone 0151 726 2000
 Email Liverpool@curtins.com
 Web https://www.curtins.com/

Civils & Structures • Transport Planning • Environmental • Infrastructure • Geotechnical • Conservation & Heritage • Principal Designer
 Birmingham • Bristol • Cambridge • Cardiff • Douglas • Dublin • Edinburgh • Glasgow • Kendal • Leeds • Liverpool • London • Manchester • Nottingham

Project:	PARKSIDE INQUIRY		Status:	PRELIMINARY			
Drg Title:	JUNCTION LOCATION PLAN SH 7		Drawn By:	HD	Checked By: AV		
			Designed By:	HD	Date: 04/11/20		
			Scale:	NTS			
Project No:	Originator:	Volume:	Level:	Type:	Role:	Category / Number:	Rev:
076570	- CUR	- 00	- XX	- DR	- TP	- 06007	- P01

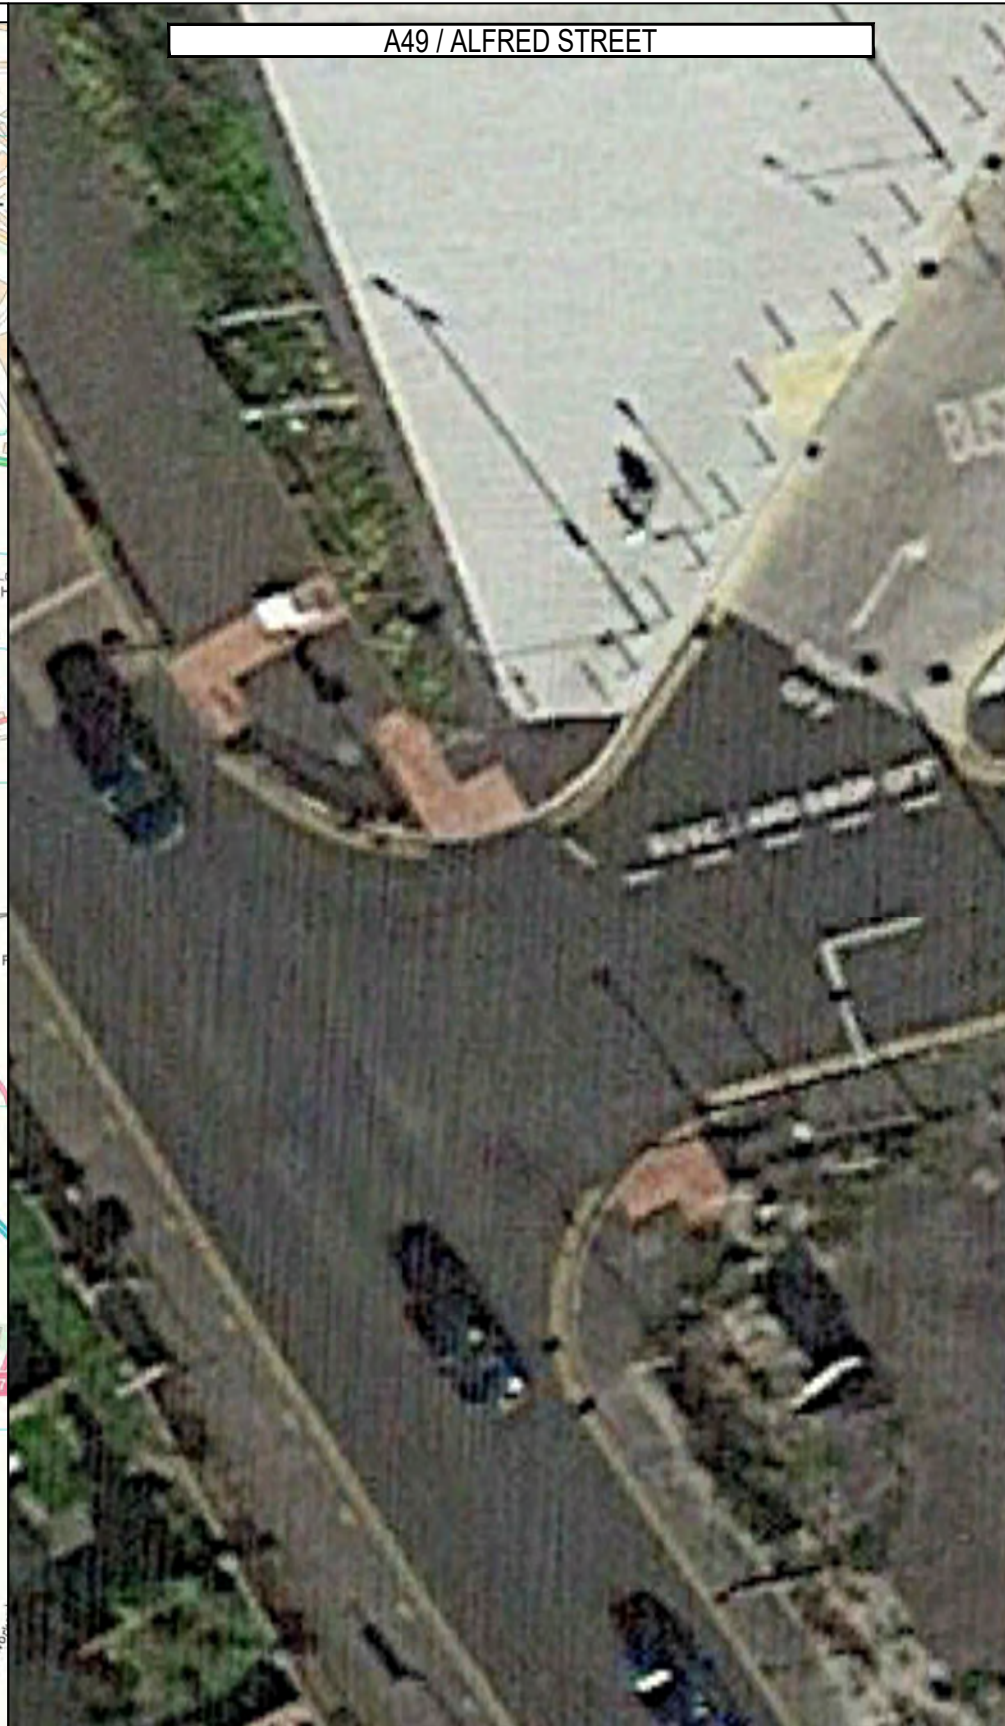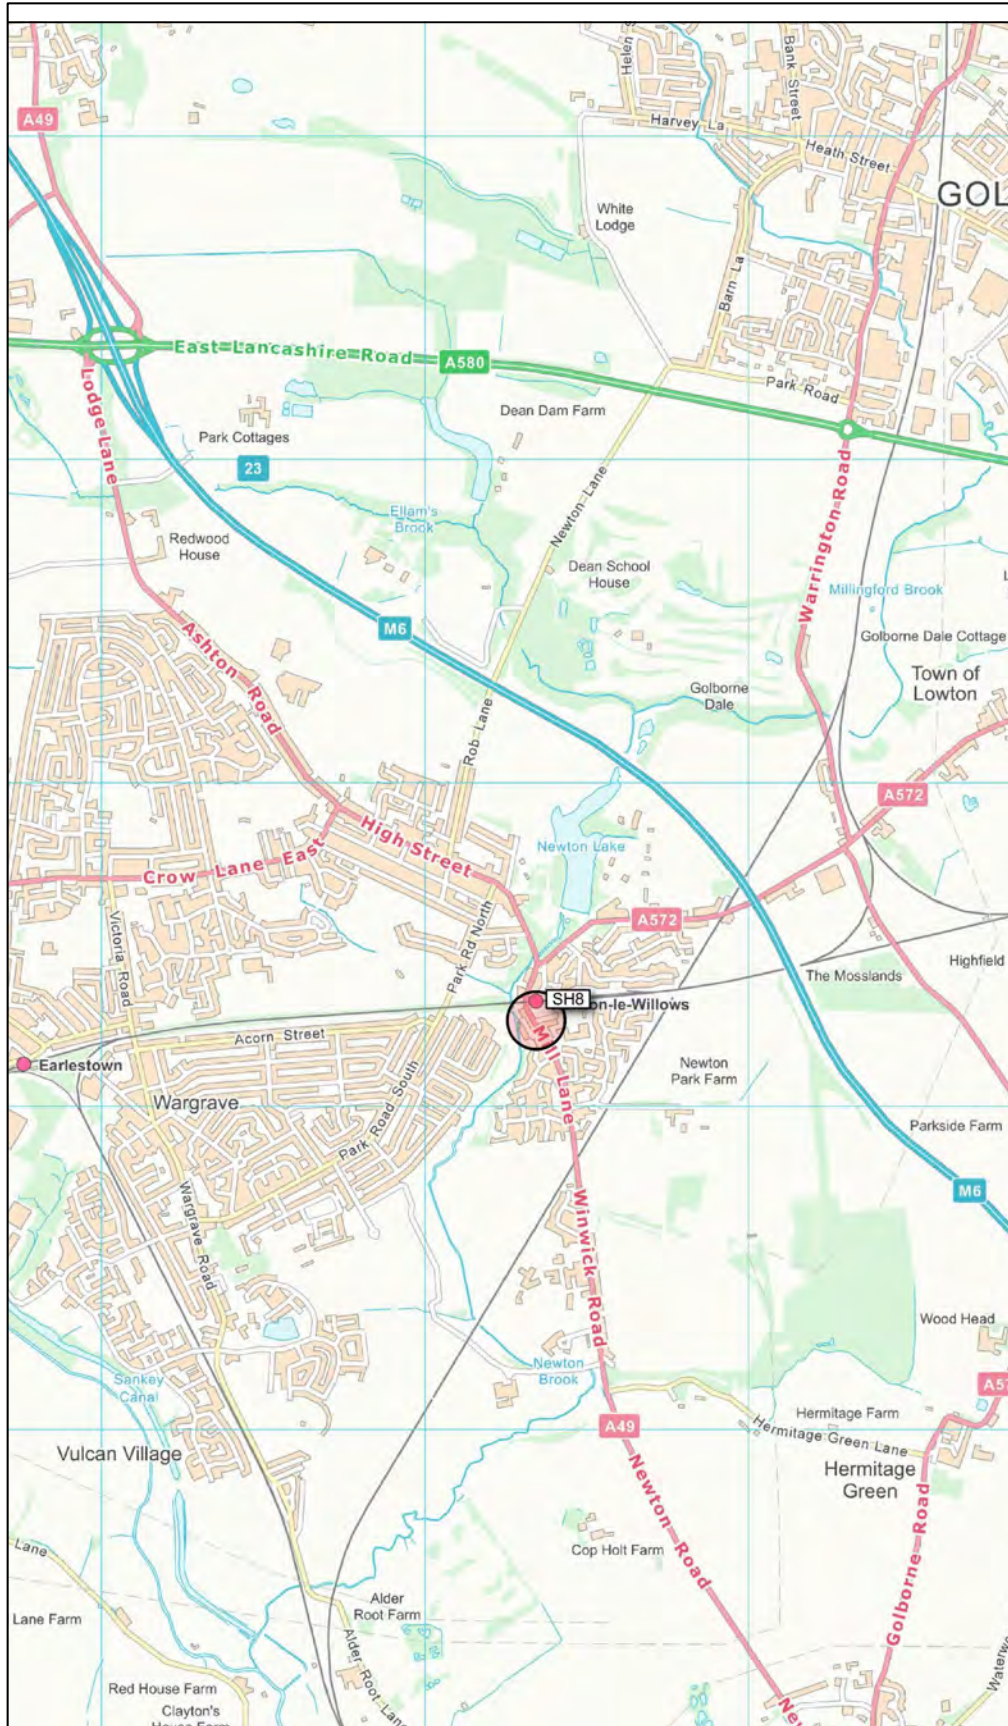

A49 / ALFRED STREET



ALFRED STREET



A49 SOUTH



A49 NORTH

Assessed Junction 



Office 51-55 Tithebarn Street Liverpool L2 2SB
 Telephone 0151 726 2000
 Email Liverpool@curtins.com
 Web https://www.curtins.com/


Project:	PARKSIDE INQUIRY		Status:	PRELIMINARY	
Drg Title:	JUNCTION LOCATION PLAN SH 8		Drawn By:	HD	Checked By: AV
			Designed By:	HD	Date: 04/11/20
			Scale:	NTS	
Project No:	Originator:	Volume:	Level:	Type:	Role: Category / Number: Rev:

076570 - CUR - 00 - XX - DR - TP - 06008 - P01

GENERAL NOTES:

Rev: Description: Date: By: Chkd:

Civils & Structures • Transport Planning • Environmental • Infrastructure • Geotechnical • Conservation & Heritage • Principal Designer
 Birmingham • Bristol • Cambridge • Cardiff • Douglas • Dublin • Edinburgh • Glasgow • Kendal • Leeds • Liverpool • London • Manchester • Nottingham

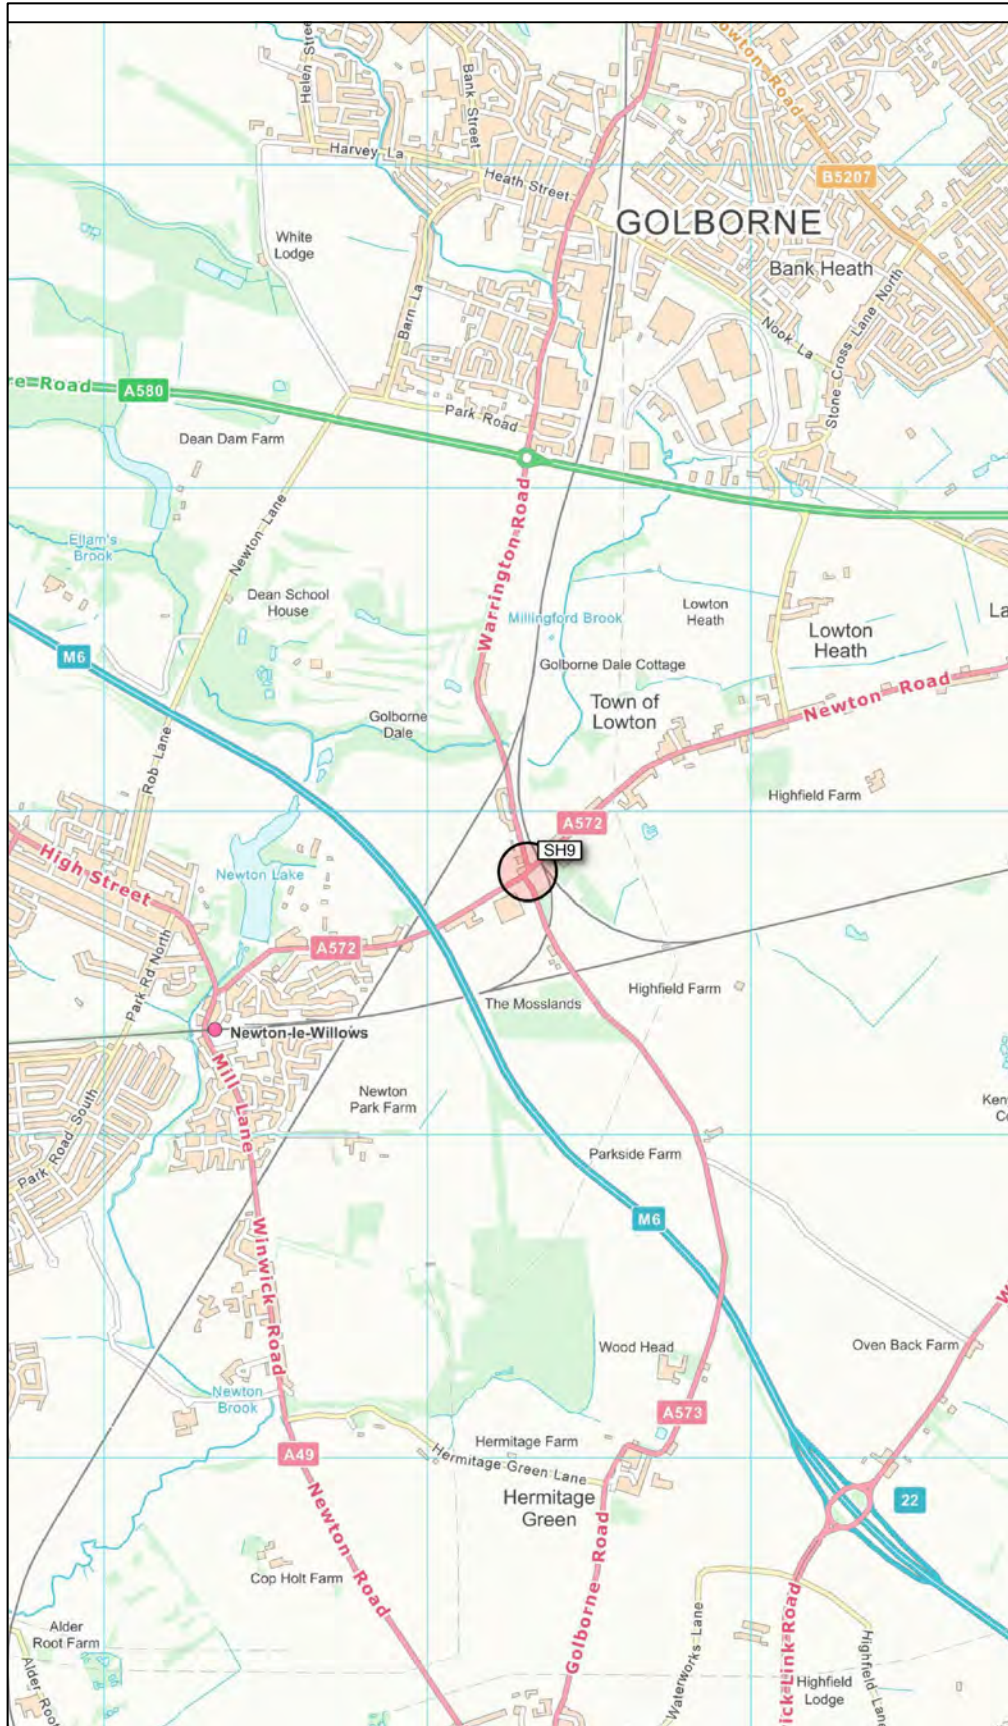

Assessed Junction 



Office 51-55 Tithebarn Street Liverpool L2 2SB
 Telephone 0151 726 2000
 Email Liverpool@curtins.com
 Web https://www.curtins.com/

Project: PARKSIDE INQUIRY

Status: PRELIMINARY

Drg Title: JUNCTION LOCATION PLAN
 SH 9

Drawn By: HD Checked By: AV

Designed By: HD Date: 04/11/20

Scale: NTS



Project No: Originator: Volume: Level: Type: Role: Category / Number: Rev:

076570 - CUR - 00 - XX - DR - TP - 06009 - P01

GENERAL NOTES:

Rev: Description: Date: By: Chkd:

Civils & Structures • Transport Planning • Environmental • Infrastructure • Geotechnical • Conservation & Heritage • Principal Designer
 Birmingham • Bristol • Cambridge • Cardiff • Douglas • Dublin • Edinburgh • Glasgow • Kendal • Leeds • Liverpool • London • Manchester • Nottingham

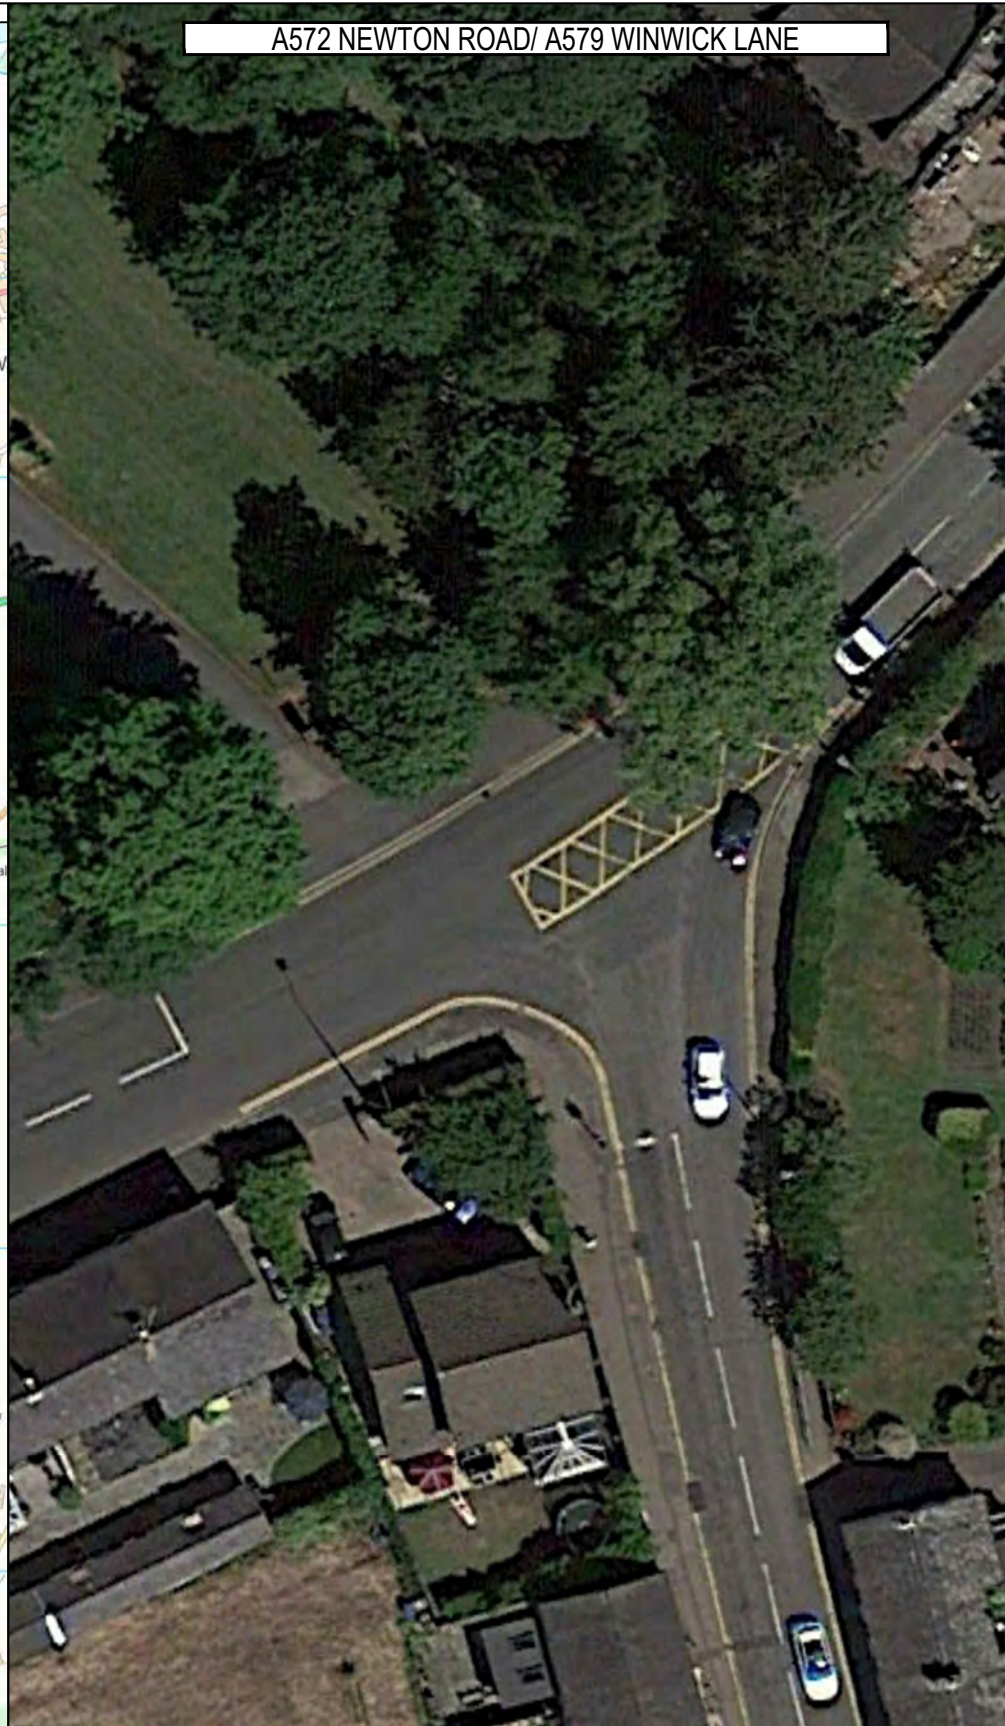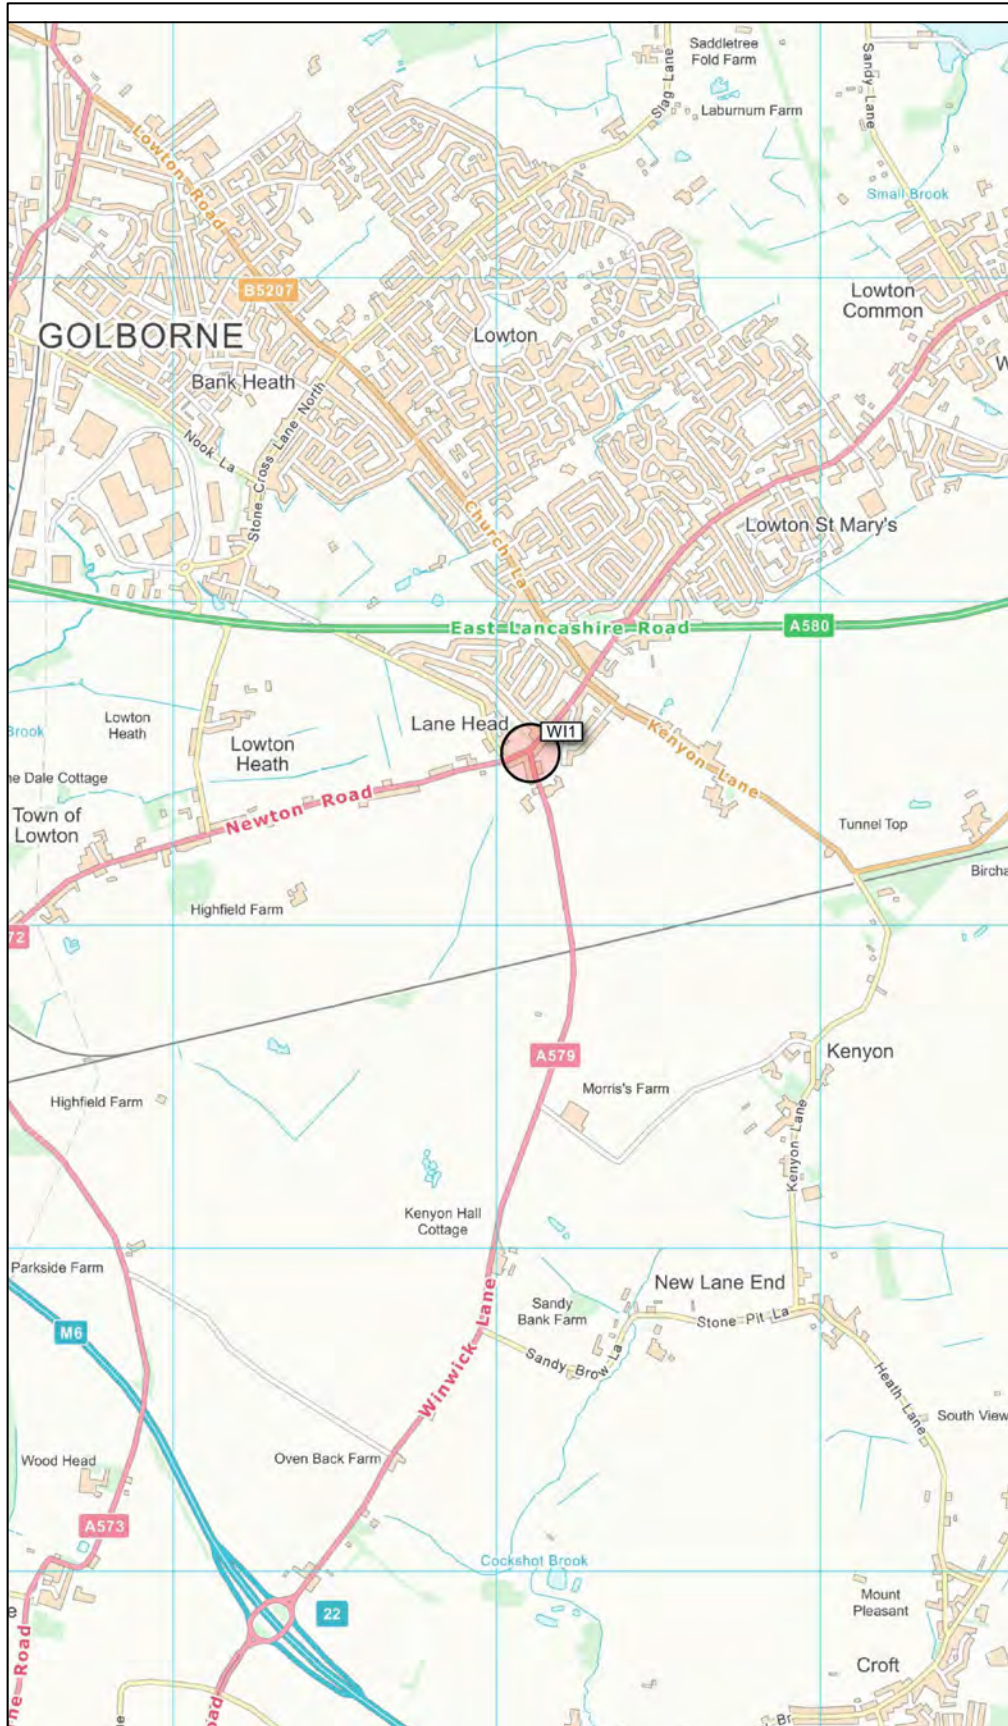

A572 NEWTON ROAD/ A579 WINWICK LANE



A579 WINWICK LANE



A572 SOUTH



A572 NORTH

Assessed Junction



Office 51-55 Tithebarn Street Liverpool L2 2SB
 Telephone 0151 726 2000
 Email Liverpool@curtins.com
 Web https://www.curtins.com/


Project:	PARKSIDE INQUIRY		Status:	PRELIMINARY	
Drg Title:	JUNCTION LOCATION PLAN WI 1		Drawn By:	HD	Checked By: AV
			Designed By:	HD	Date: 04/11/20
			Scale:	NTS	
Project No:	Originator:	Volume:	Level:	Type:	Role: Category / Number: Rev:

076570 - CUR - 00 - XX - DR - TP - 06010 - P01

GENERAL NOTES:

Rev:	Description:	Date:	By:	Chkd:
------	--------------	-------	-----	-------

Civils & Structures • Transport Planning • Environmental • Infrastructure • Geotechnical • Conservation & Heritage • Principal Designer
 Birmingham • Bristol • Cambridge • Cardiff • Douglas • Dublin • Edinburgh • Glasgow • Kendal • Leeds • Liverpool • London • Manchester • Nottingham

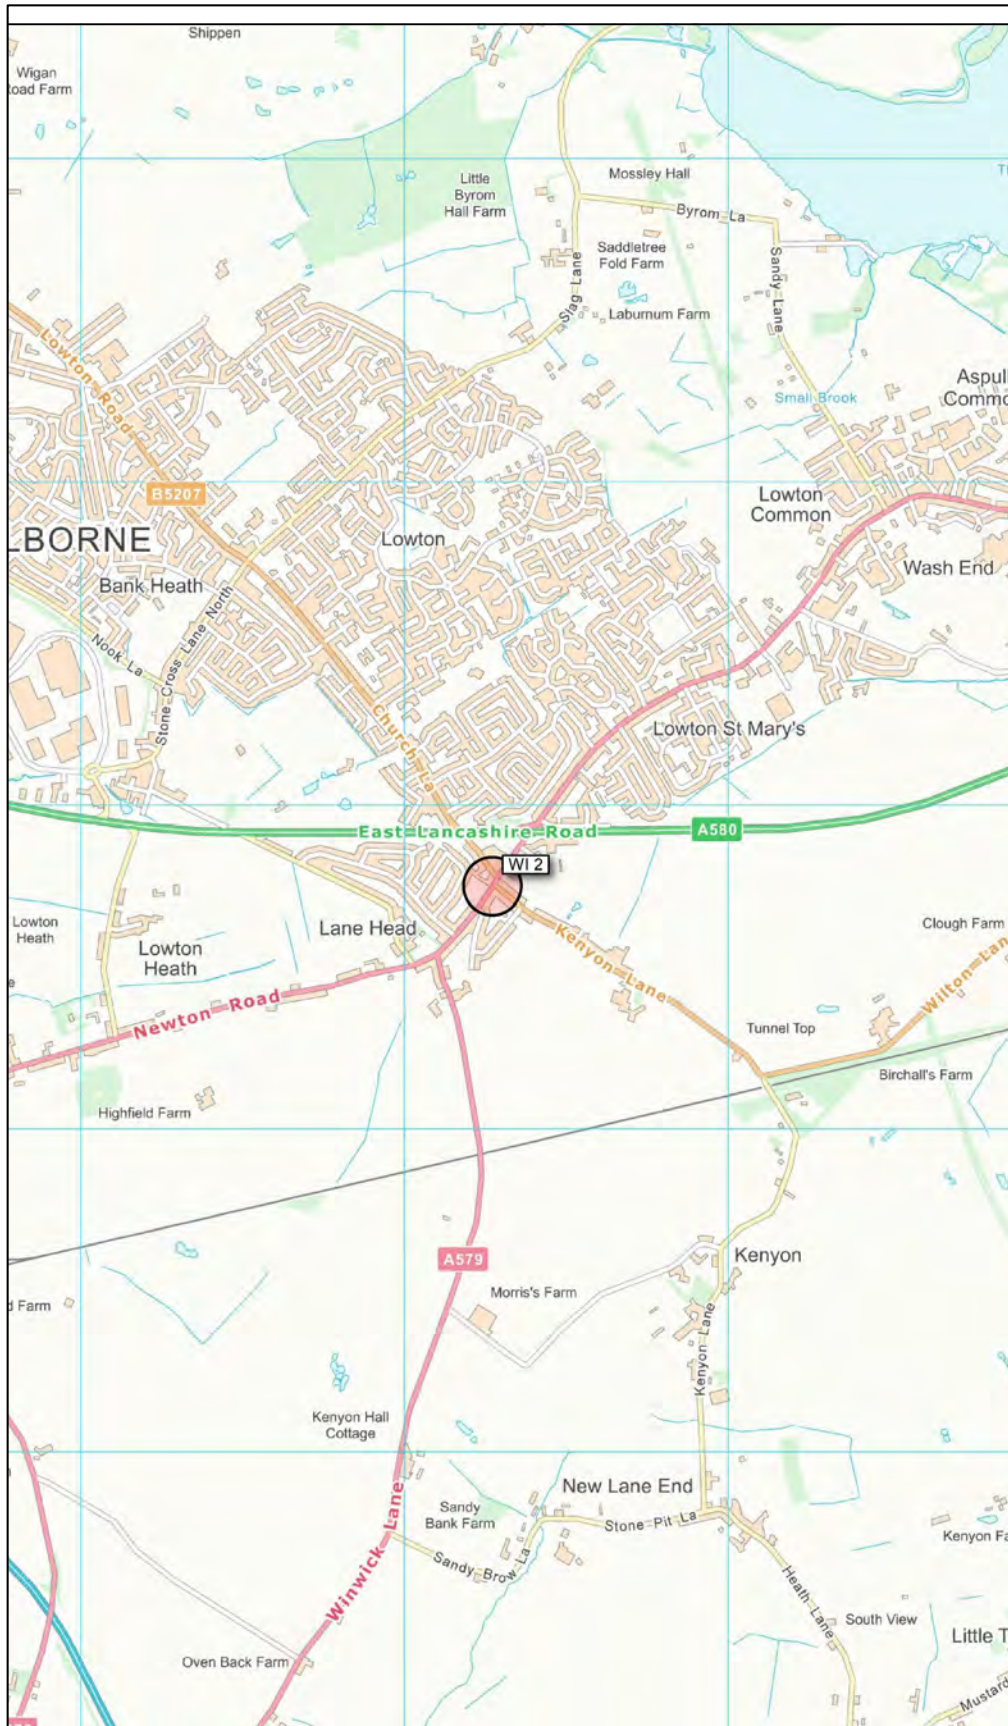

Assessed Junction 



Office 51-55 Tithebarn Street Liverpool L2 2SB
 Telephone 0151 726 2000
 Email Liverpool@curtins.com
 Web https://www.curtins.com/

Project:	PARKSIDE INQUIRY		Status:	PRELIMINARY	
Drg Title:	JUNCTION LOCATION PLAN WI 2		Drawn By:	HD	Checked By: AV
			Designed By:	HD	Date: 04/11/20
			Scale:	NTS	
Project No:	Originator:	Volume:	Level:	Type:	Role: Category / Number: Rev:


076570 - CUR - 00 - XX - DR - TP - 06011 - P01

GENERAL NOTES:

Rev:	Description:	Date:	By:	Chkd:
------	--------------	-------	-----	-------

Civils & Structures • Transport Planning • Environmental • Infrastructure • Geotechnical • Conservation & Heritage • Principal Designer
 Birmingham • Bristol • Cambridge • Cardiff • Douglas • Dublin • Edinburgh • Glasgow • Kendal • Leeds • Liverpool • London • Manchester • Nottingham

\\mfs02\Projects\076570 - Parkside Inquiry\04-Production\4A-Models-Drawings\TP\CAD\06\WI Junctions\

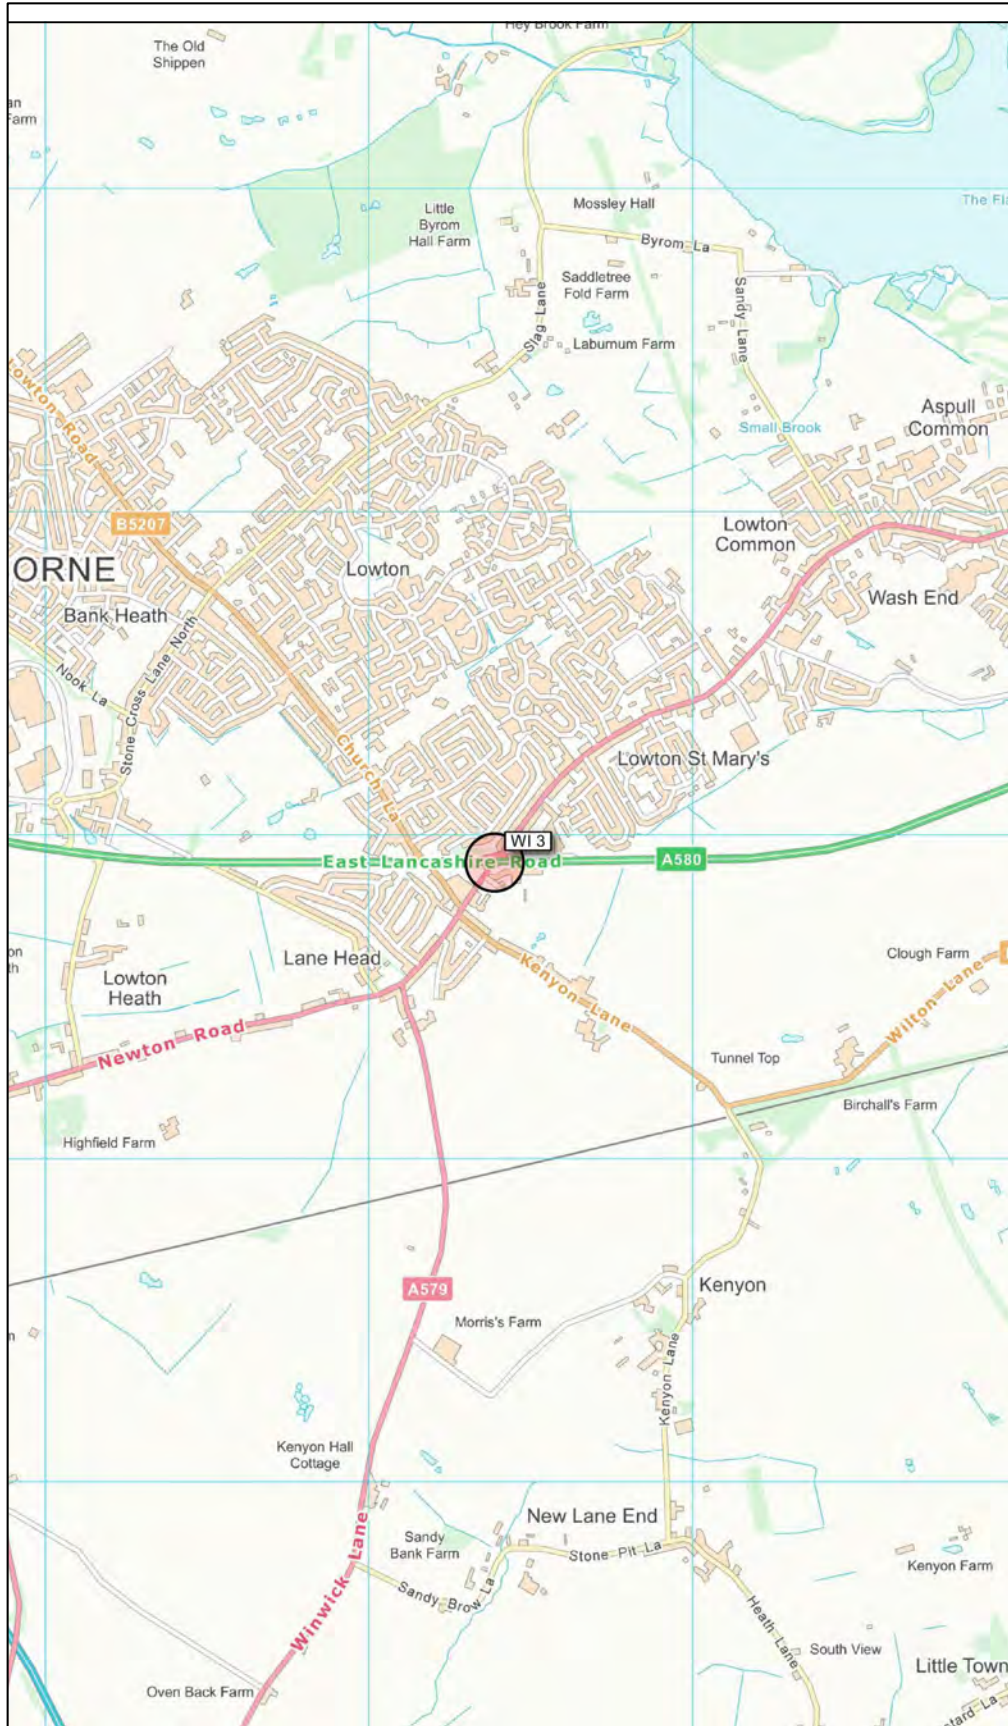

Assesed Junction 



Office 51-55 Tithebarn Street Liverpool L2 2SB
 Telephone 0151 726 2000
 Email Liverpool@curtins.com
 Web https://www.curtins.com/


Project:	PARKSIDE INQUIRY		Status:	PRELIMINARY	
Drg Title:	JUNCTION LOCATION PLAN WI 3		Drawn By:	HD	Checked By: AV
			Designed By:	HD	Date: 04/11/20
			Scale:	NTS	
Project No:	Originator:	Volume:	Level:	Type:	Role: Category / Number: Rev:

076570 - CUR - 00 - XX - DR - TP - 06012 - P01

GENERAL NOTES:

Rev: Description: Date: By: Chkd:

Civils & Structures • Transport Planning • Environmental • Infrastructure • Geotechnical • Conservation & Heritage • Principal Designer
 Birmingham • Bristol • Cambridge • Cardiff • Douglas • Dublin • Edinburgh • Glasgow • Kendal • Leeds • Liverpool • London • Manchester • Nottingham

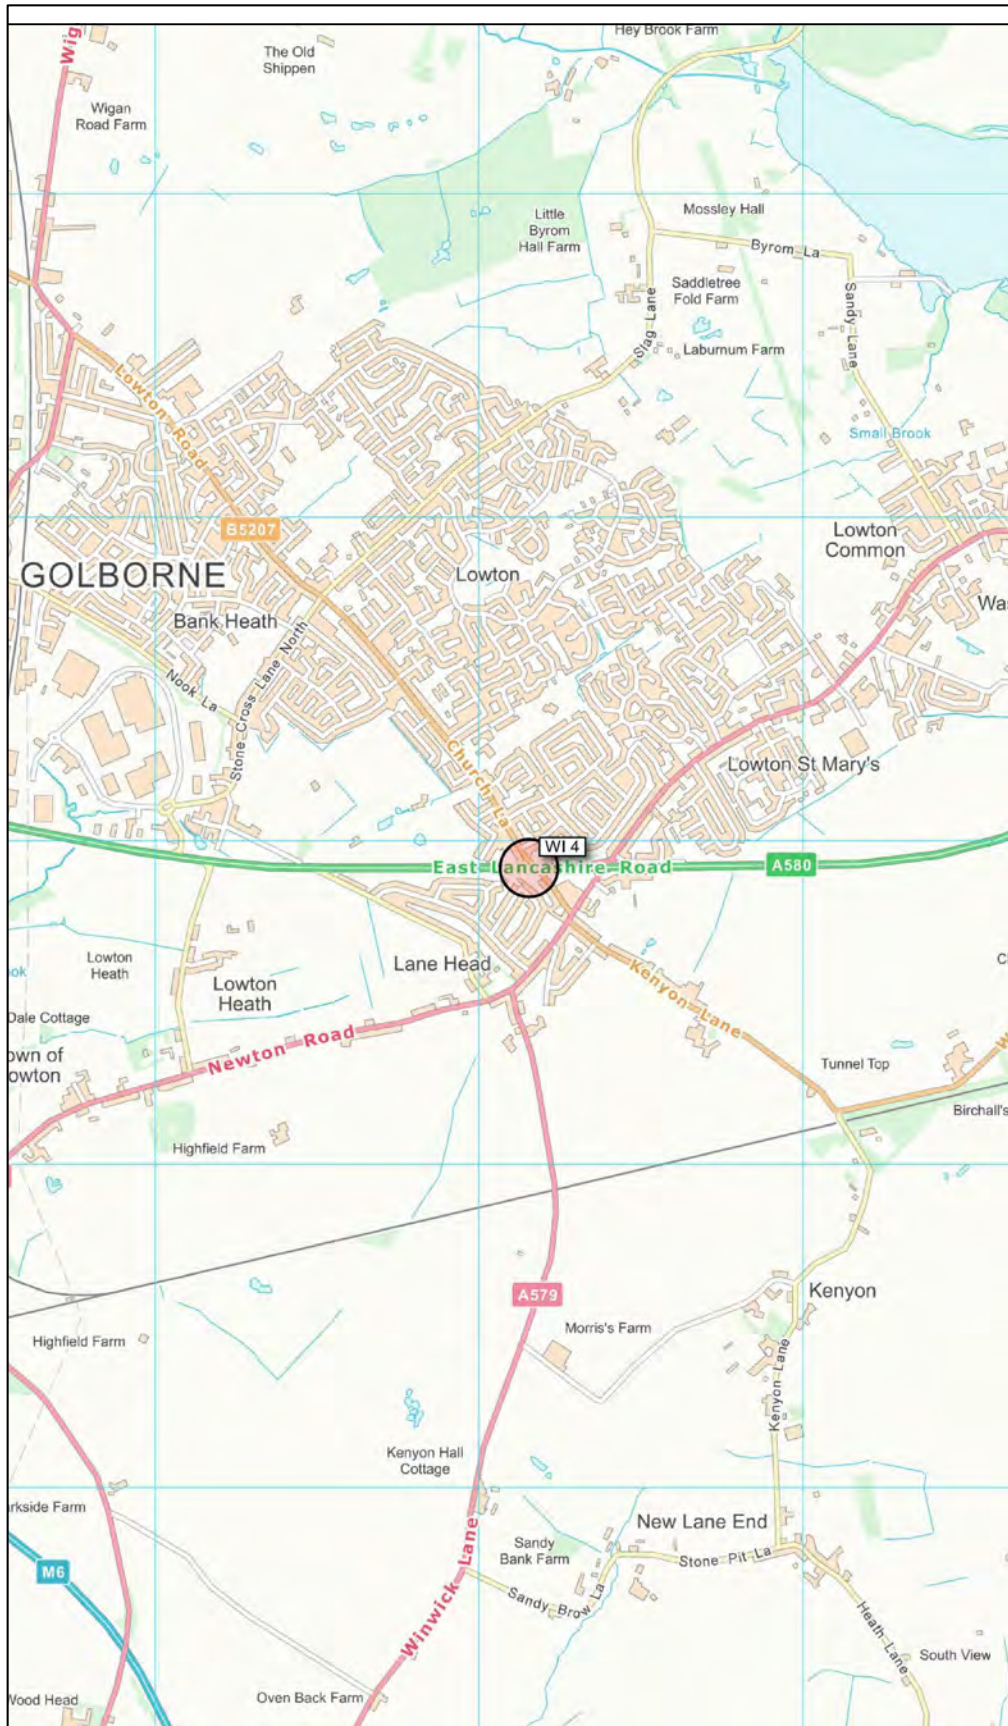

Assessed Junction 



Office 51-55 Tithebarn Street Liverpool L2 2SB
 Telephone 0151 726 2000
 Email Liverpool@curtins.com
 Web https://www.curtins.com/

Project:	PARKSIDE INQUIRY		Status:	PRELIMINARY	
Drg Title:	JUNCTION LOCATION PLAN WI 4		Drawn By:	HD	Checked By: AV
			Designed By:	HD	Date: 04/11/20
			Scale:	NTS	
Project No:	Originator:	Volume:	Level:	Type:	Role: Category / Number: Rev:


076570 - CUR - 00 - XX - DR - TP - 06013 - P01

GENERAL NOTES:

Rev:	Description:	Date:	By:	Chkd:
------	--------------	-------	-----	-------

Civils & Structures • Transport Planning • Environmental • Infrastructure • Geotechnical • Conservation & Heritage • Principal Designer
 Birmingham • Bristol • Cambridge • Cardiff • Douglas • Dublin • Edinburgh • Glasgow • Kendal • Leeds • Liverpool • London • Manchester • Nottingham

\\mfs02\Projects\076001 - Parkside Inquiry\04-Production\4A-Models-Drawings\TP\CAD\06\WI Junctions\

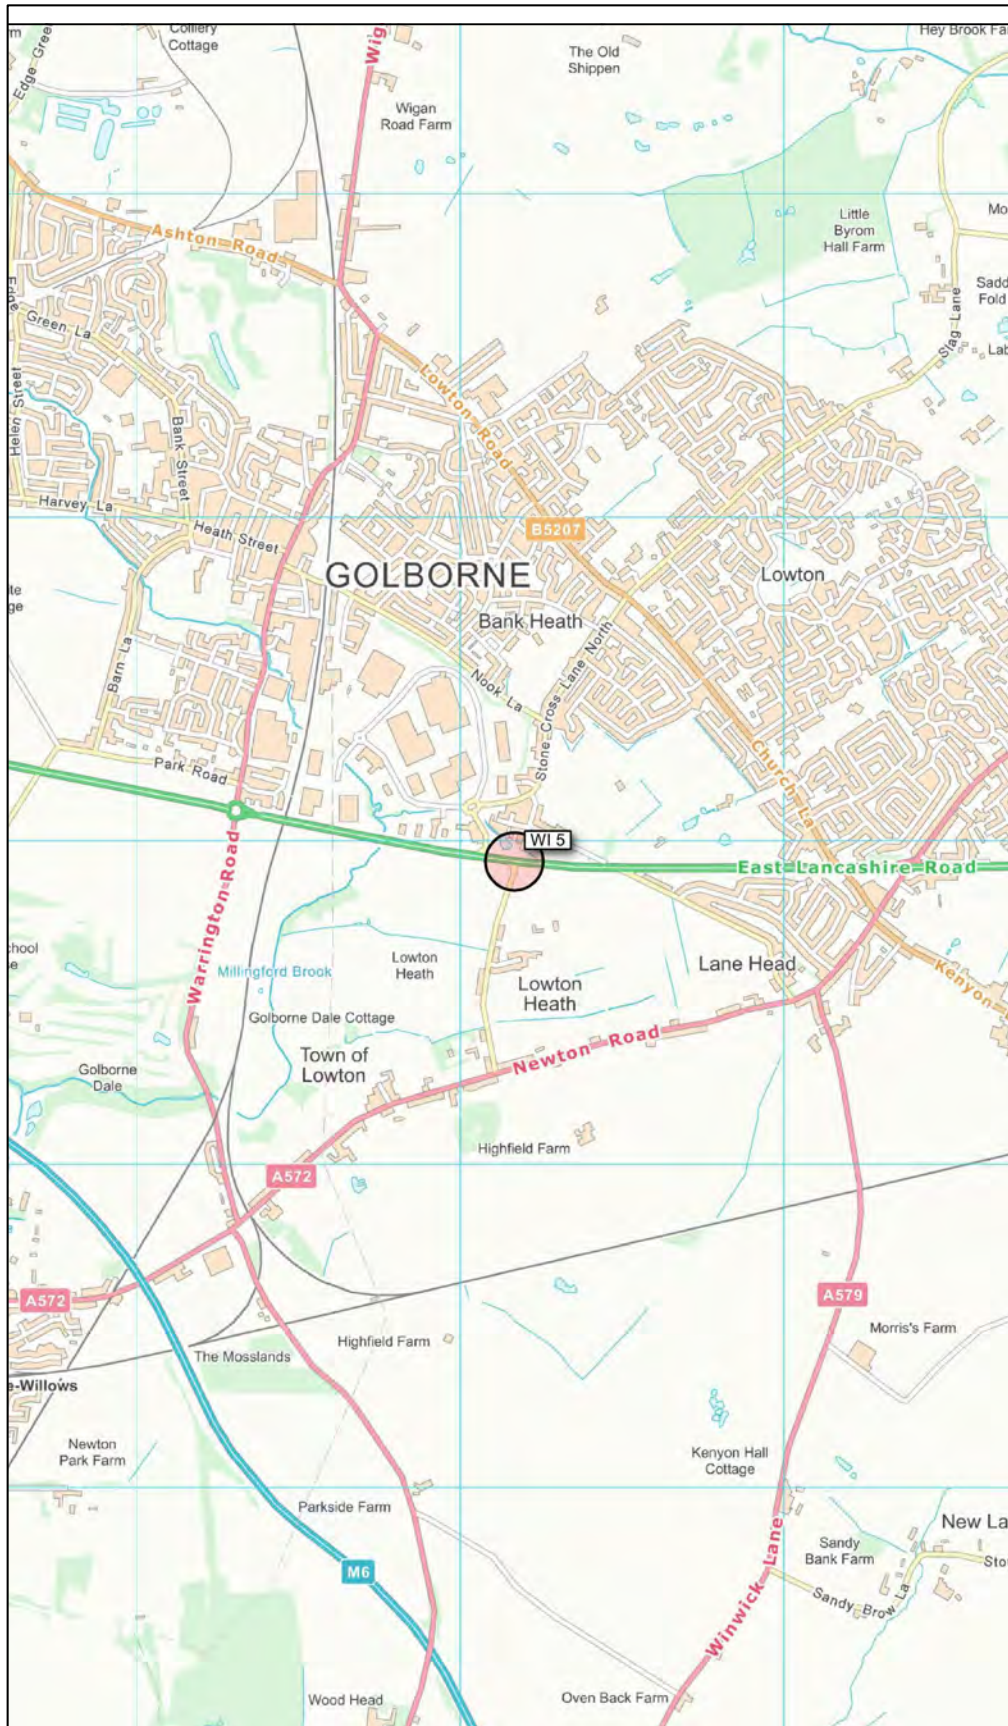

Assessed Junction 



Office 51-55 Tithebarn Street Liverpool L2 2SB
 Telephone 0151 726 2000
 Email Liverpool@curtins.com
 Web https://www.curtins.com/



Project:	PARKSIDE INQUIRY		Status:	PRELIMINARY	
Drg Title:	JUNCTION LOCATION PLAN WI 5		Drawn By:	HD	Checked By: AV
			Designed By:	HD	Date: 04/11/20
			Scale:	NTS	
Project No:	Originator:	Volume:	Level:	Type:	Role: Category / Number: Rev:

076570 - CUR - 00 - XX - DR - TP - 06014 - P01

GENERAL NOTES:

Rev: Description: Date: By: Chkd:

Civils & Structures • Transport Planning • Environmental • Infrastructure • Geotechnical • Conservation & Heritage • Principal Designer
 Birmingham • Bristol • Cambridge • Cardiff • Douglas • Dublin • Edinburgh • Glasgow • Kendal • Leeds • Liverpool • London • Manchester • Nottingham

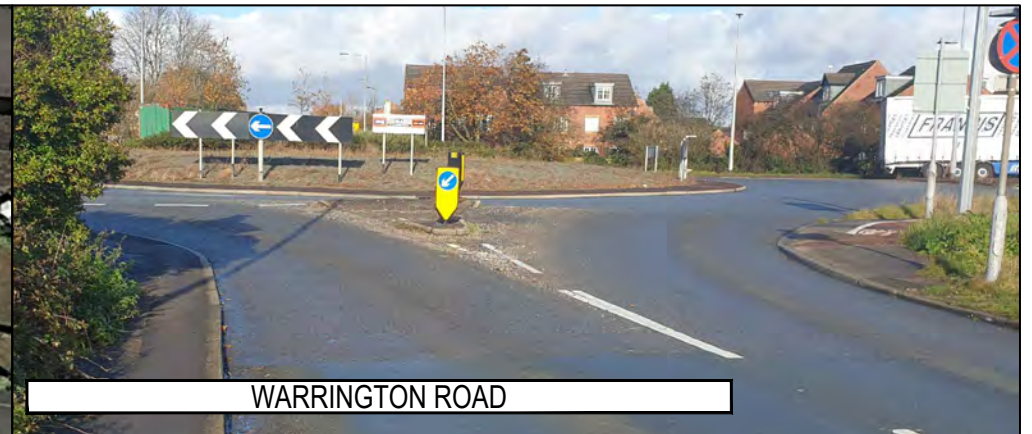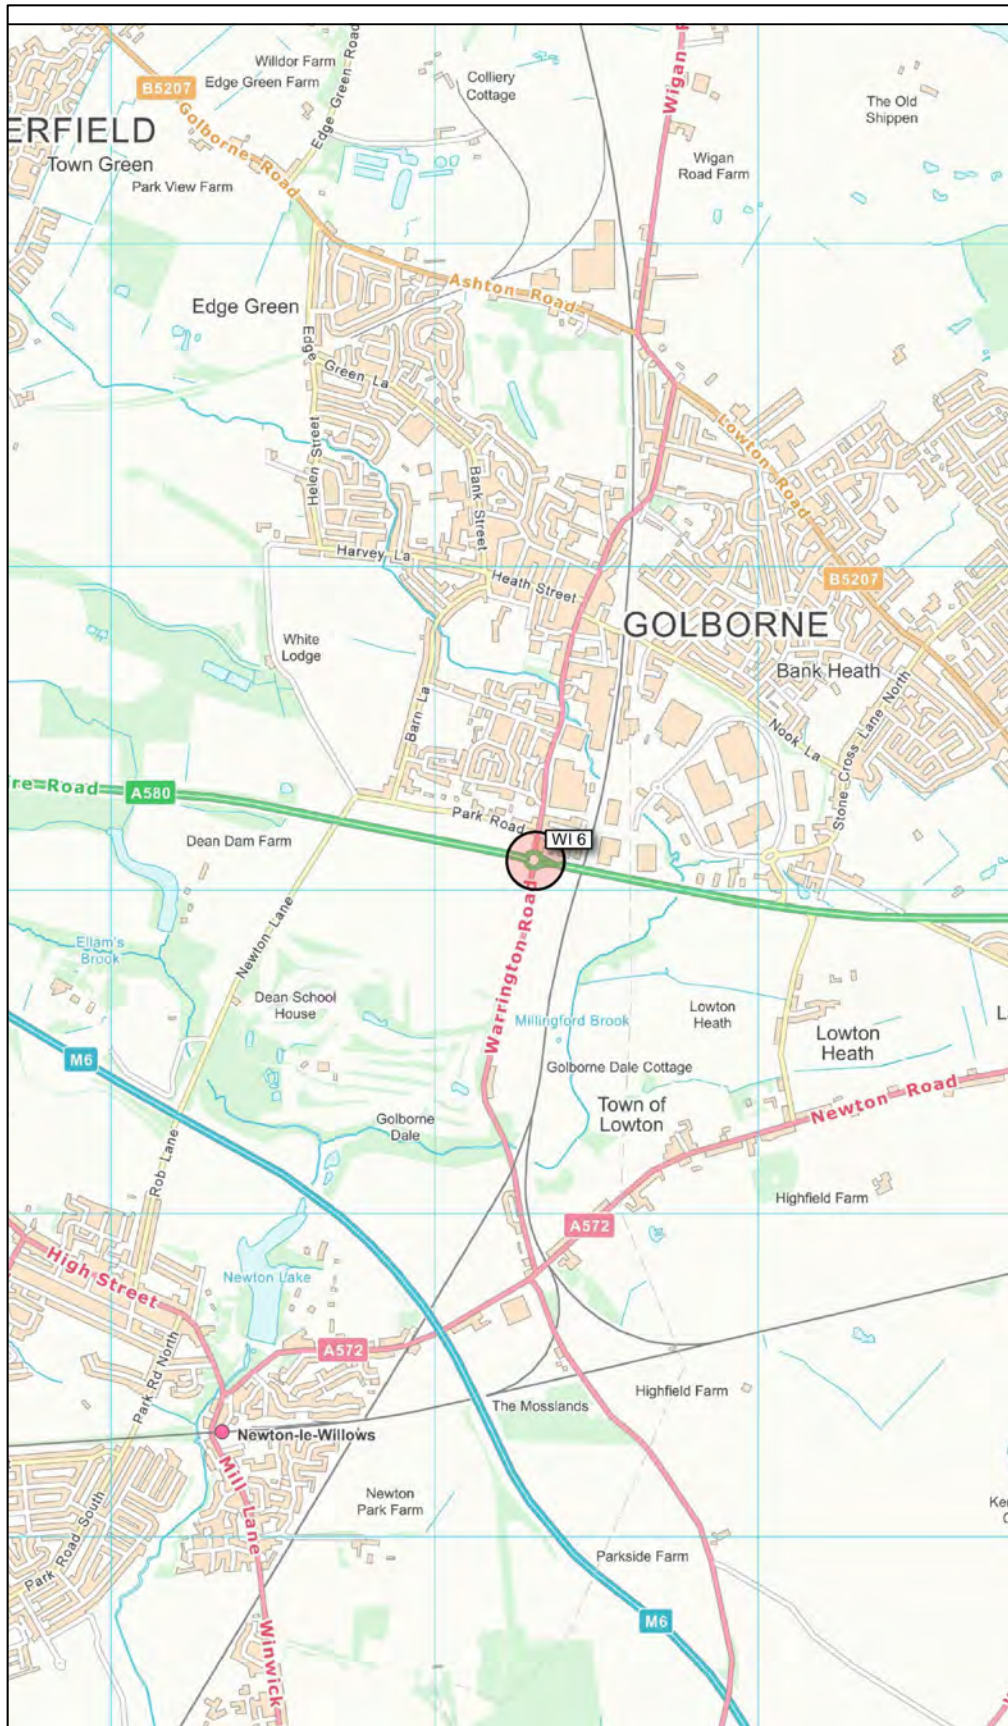

Assessed Junction 



Office 51-55 Tithebarn Street Liverpool L2 2SB
 Telephone 0151 726 2000
 Email Liverpool@curtins.com
 Web https://www.curtins.com/


Project:	PARKSIDE INQUIRY		Status:	PRELIMINARY	
Drg Title:	JUNCTION LOCATION PLAN WI 6		Drawn By:	HD	Checked By: AV
			Designed By:	HD	Date: 04/11/20
			Scale:	NTS	
Project No:	Originator:	Volume:	Level:	Type:	Role: Category / Number: Rev:

076570 - CUR - 00 - XX - DR - TP - 06015 - P01

GENERAL NOTES:

Rev: Description: Date: By: Chkd:

Civils & Structures • Transport Planning • Environmental • Infrastructure • Geotechnical • Conservation & Heritage • Principal Designer
 Birmingham • Bristol • Cambridge • Cardiff • Douglas • Dublin • Edinburgh • Glasgow • Kendal • Leeds • Liverpool • London • Manchester • Nottingham

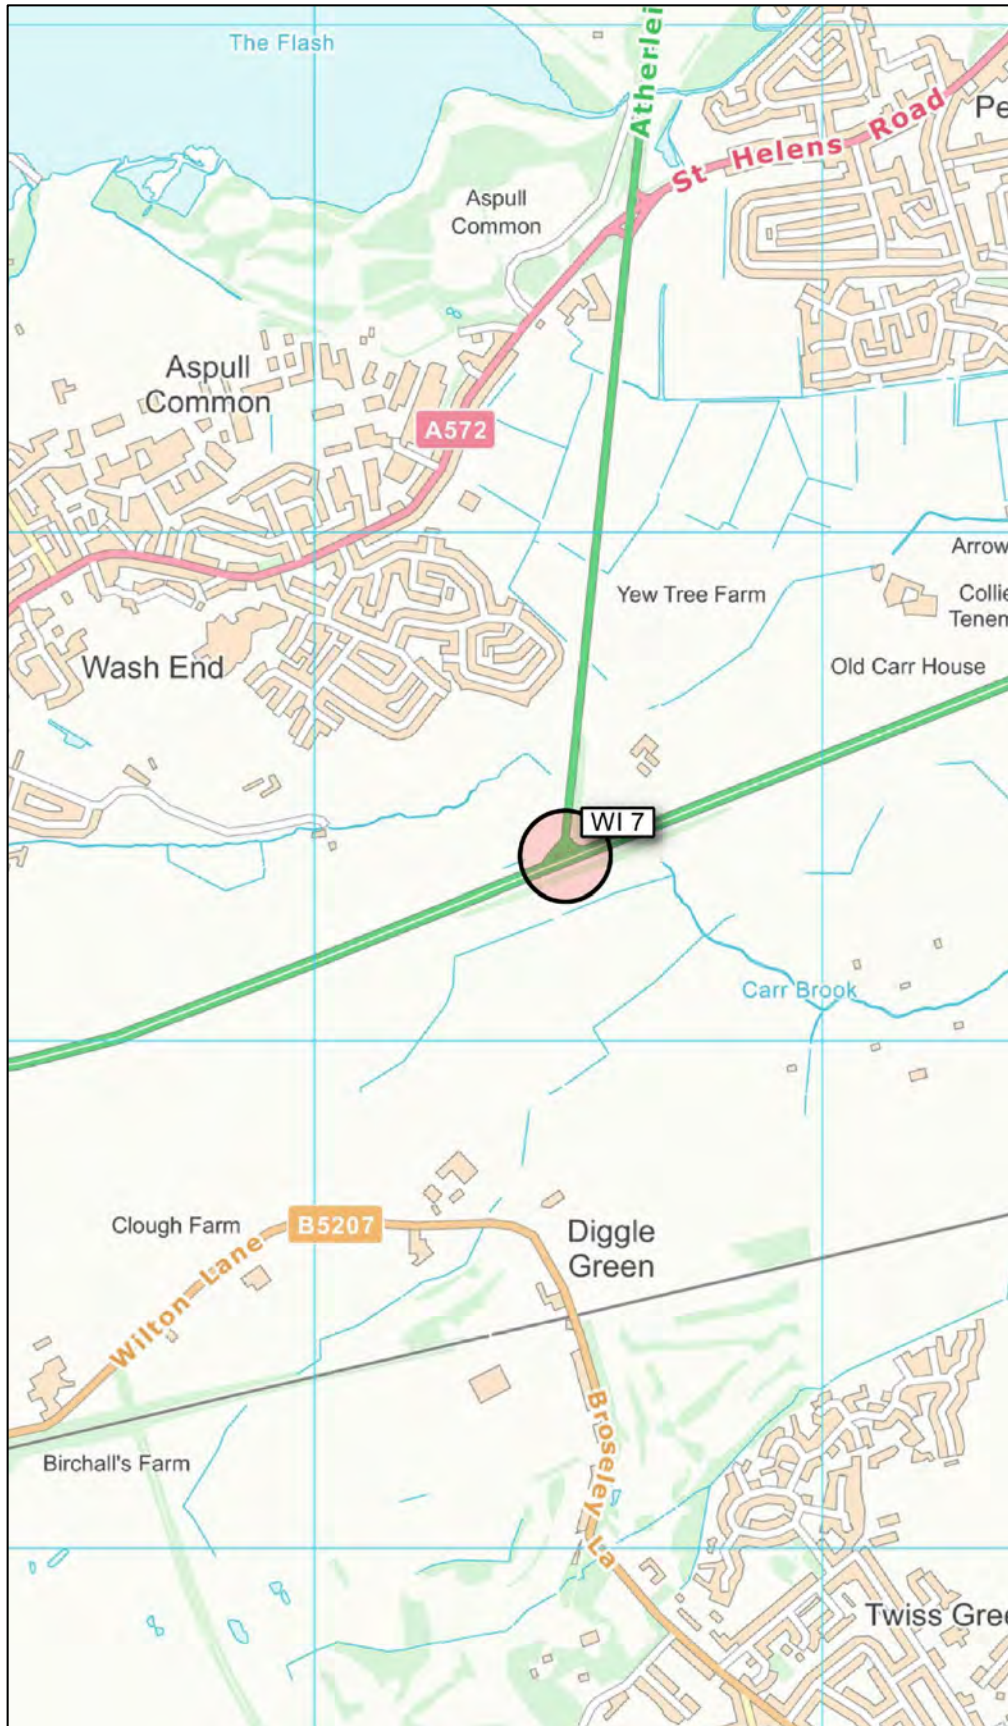

A580 EAST LANCASHIRE ROAD / A579 ALTHERLEIGH WAY



A580 WEST



A580 EAST



A579 ALTHERLEIGH ROAD

Assessed Junction 



Office 51-55 Tithebarn Street Liverpool L2 2SB
 Telephone 0151 726 2000
 Email Liverpool@curtins.com
 Web https://www.curtins.com/

Civils & Structures • Transport Planning • Environmental • Infrastructure • Geotechnical • Conservation & Heritage • Principal Designer
 Birmingham • Bristol • Cambridge • Cardiff • Douglas • Dublin • Edinburgh • Glasgow • Kendal • Leeds • Liverpool • London • Manchester • Nottingham

Project:	PARKSIDE INQUIRY		Status:	PRELIMINARY	
Drg Title:	JUNCTION LOCATION PLAN WI 7		Drawn By:	HD	Checked By: AV
			Designed By:	HD	Date: 04/11/20
			Scale:	NTS	
Project No:	Originator:	Volume:	Level:	Type:	Role: Category / Number: Rev:

076570 - CUR - 00 - XX - DR - TP - 06016 - P01

GENERAL NOTES:

Rev:	Description:	Date:	By:	Chkd:
------	--------------	-------	-----	-------