

**Notes**

- All dimensions are in metres unless otherwise stated.
- Route options based upon 1:1250 scale Ordnance Survey Mapping.

**Legend**

- Verge
- Cycletrack
- Footway
- Shared Surface (Cyclists and Pedestrians Mixed)
- Proposed New Road / Cycletrack Markings
- Raised Table
- Blister Paving
- Tram & Ladder Paving

© Crown copyright and database rights 2021. OS Licence 100018360.

Rev	Date	Drawn	Description	Checked	Approved
P04	08/23	OF	Issue for Public Consultation	JD	IY
P03	06/23	OF	Update Following Client Review	JD	IY
P02	01/23	JD	Update Following Client Request	JD	IY
P01	09/22	OF	Draft - For Comment	KD	IY





Project.  
**St. Helens Borough Council**  
**Active Travel Routes - Route 1**

Drawing Title.  
**Outline Design**  
**A580 East Lancashire Road**  
**(Sheet 1 of 7)**

AutoCAD Location.  
**70128/Surveys & Drawings/Drawings**

Designed By	Checked By	Approved By
OF	KD	IY
Date	Date	Date
09/22	09/22	09/22
Scale at A1	Status	Rev
1:500	S3	P04

Drawing No. **STHATR-FCL-HGN-R1L17-DR-H-1101**

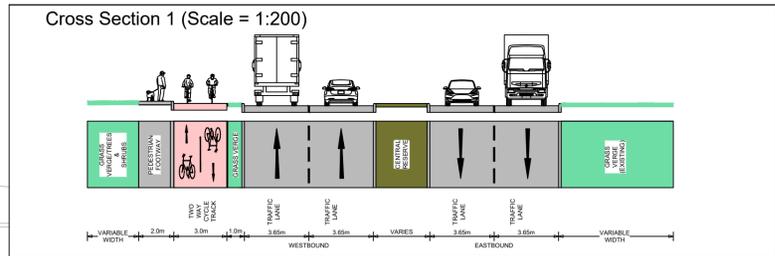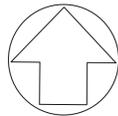

Existing Speed Limit Retained to the west of this Point



Proposed Speed Limit Reduction from 60mph

Balancing Pond

A580 EAST LANCASHIRE ROAD

Mast

REFER TO OTHER DRAWING  
STHATR-FCL-HGN-R1L17-M2-H-1101

CUT LINE A

Shaft

REFER TO OTHER VIEWPORT



CUT LINE B

**Notes**

- All dimensions are in metres unless otherwise stated.
- Route options based upon 1:1250 scale Ordnance Survey Mapping.

**Legend**

- Verge
- Cycletrack
- Footway
- Shared Surface (Cyclists and Pedestrians Mixed)
- Proposed New Road / Cycletrack Markings
- Raised Table
- Blister Paving
- Tram & Ladder Paving

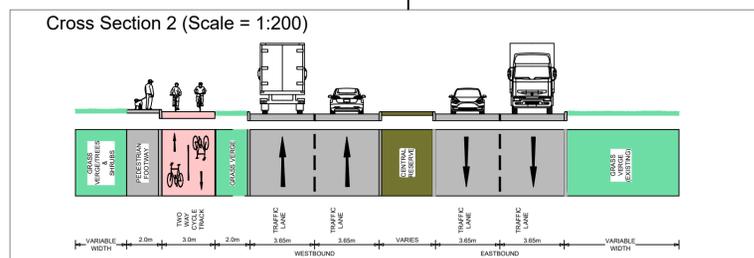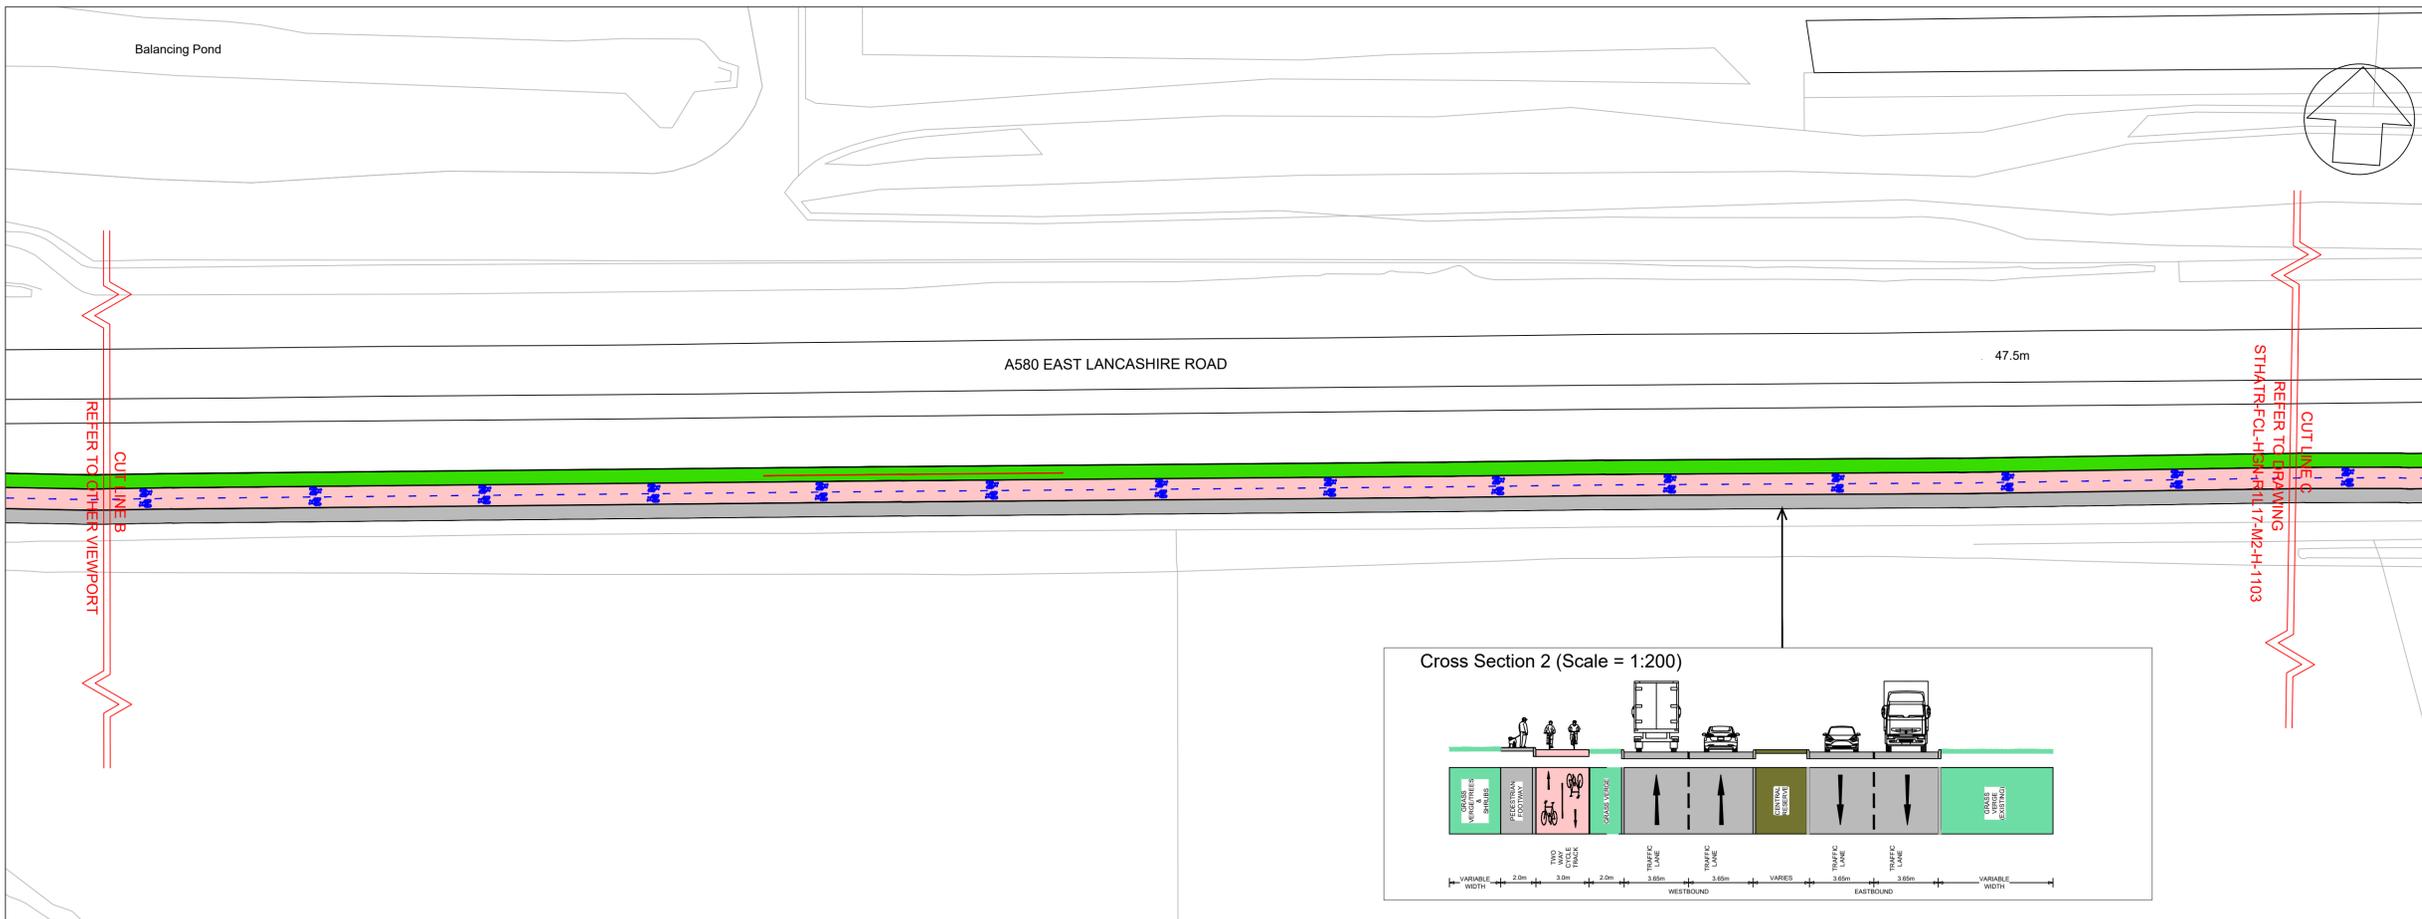

© Crown copyright and database rights 2021. OS Licence 100018360.

Rev	Date	Drawn	Description	Checked	Approved
P03	08/23	OF	Issue for Public Consultation	JD	IY
P02	06/23	OF	Update Following Client Review	JD	IY
P01	09/22	OF	Draft - For Comment	KD	IY




Project:  
St. Helens Borough Council  
Active Travel Routes - Route 1

Drawing Title:  
Outline Design  
A580 East Lancashire Road  
(Sheet 2 of 7)

AutoCAD Location:  
70128/Surveys & Drawings/Drawings

Designed By	Checked By	Approved By
OF	KD	IY
Date	Date	Date
09/22	09/22	09/22
Scale at A1	Status	Rev
1:500	S3	P03

Drawing No. STHATR-FCL-HGN-R1L17-DR-H-1102

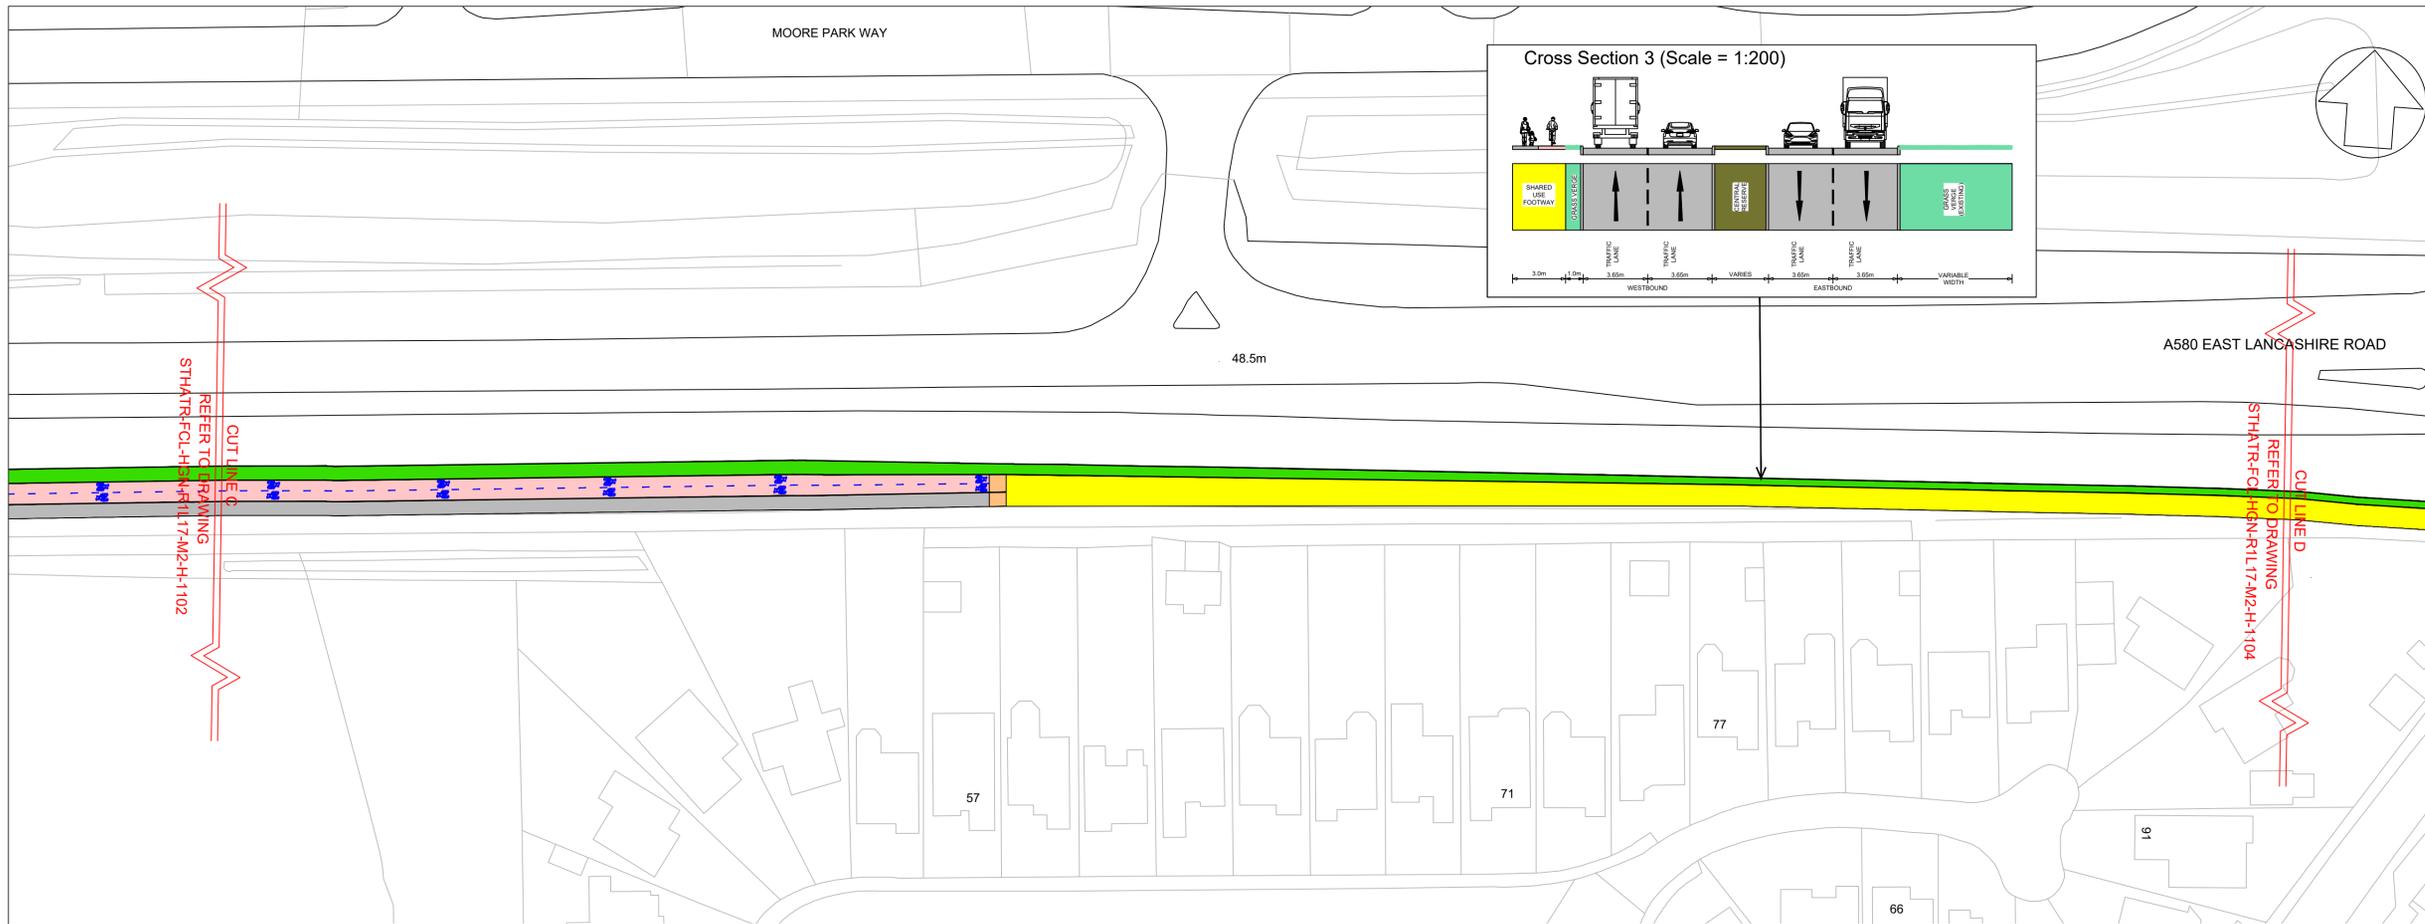

Notes

- All dimensions are in metres unless otherwise stated.
- Route options based upon 1:1250 scale Ordnance Survey Mapping.

Legend

- Verge
- Cycletrack
- Footway
- Shared Surface (Cyclists and Pedestrians Mixed)
- Proposed New Road / Cycletrack Markings
- Raised Table
- Blister Paving
- Tram & Ladder Paving

© Crown copyright and database rights 2021. OS Licence 100018360.

Rev	Date	Drawn	Description	Checked	Approved
P03	08/23	OF	Issue for Public Consultation	JD	IY
P02	06/23	OF	Update Following Client Review	JD	IY
P01	09/22	OF	Draft - For Comment	KD	IY




Project.  
St. Helens Borough Council  
Active Travel Routes - Route 1

Drawing Title.  
Outline Design  
A580 East Lancashire Road  
(Sheet 3 of 7)

AutoCAD Location.  
70128/Surveys & Drawings/Drawings

Designed By	Checked By	Approved By
OF	KD	IY
Date	Date	Date
09/22	09/22	09/22
Scale at A1	Status	Rev
1:500	S3	P03

Drawing No. STHATR-FCL-HGN-R1L17-DR-H-1103

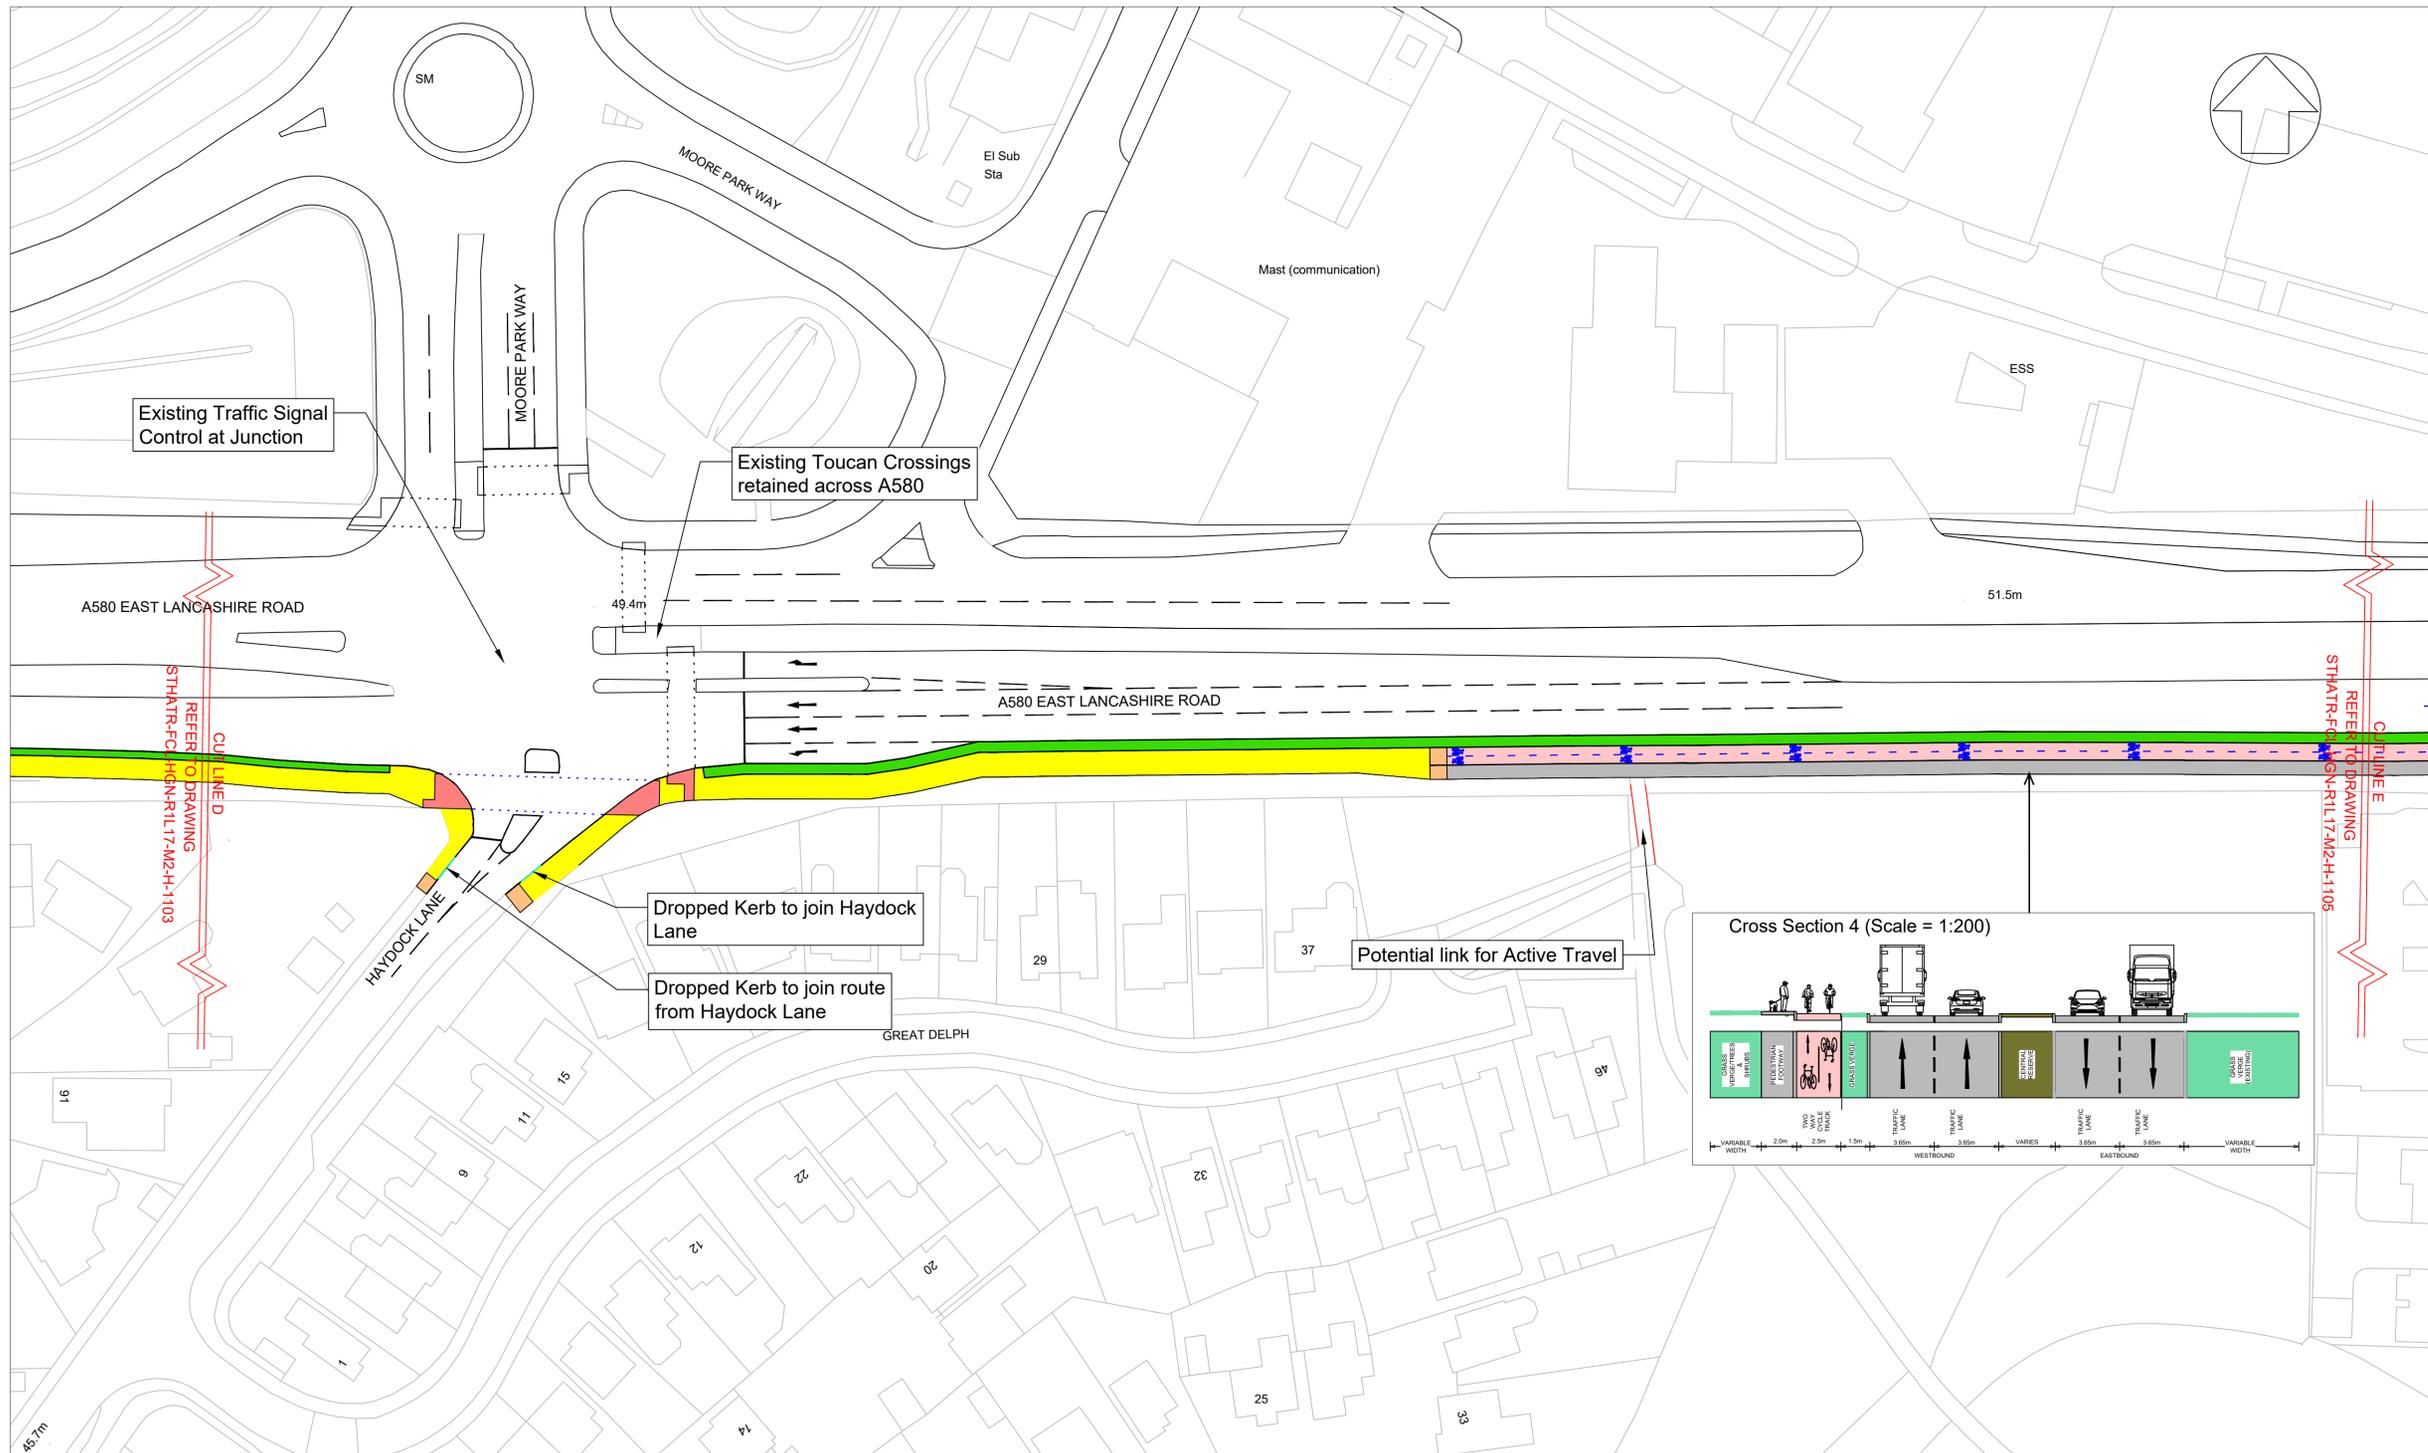

**Notes**

- All dimensions are in metres unless otherwise stated.
- Route options based upon 1:1250 scale Ordnance Survey Mapping.

**Legend**

- Verge
- Cycletrack
- Footway
- Shared Surface (Cyclists and Pedestrians Mixed)
- Proposed New Road / Cycletrack Markings
- Raised Table
- Blister Paving
- Tram & Ladder Paving

© Crown copyright and database rights 2021. OS Licence 100018360.

Rev	Date	Drawn	Description	Checked	Approved
P03	08/23	OF	Issue for Public Consultation	JD	IY
P02	06/23	OF	Update Following Client Review	JD	IY
P01	09/22	OF	Draft - For Comment	KD	IY





Project:  
**St. Helens Borough Council**  
**Active Travel Routes - Route 1**

Drawing Title:  
**Outline Design**  
**A580 East Lancashire Road**  
**(Sheet 4 of 7)**

AutoCAD Location:  
 70128/Surveys & Drawings/Drawings

Designed By	Checked By	Approved By
OF	KD	IY
Date	Date	Date
09/22	09/22	09/22
Scale at A1	Status	Rev
1:500	S3	P03

Drawing No. **STHATR-FCL-HGN-R1L17-DR-H-1104**

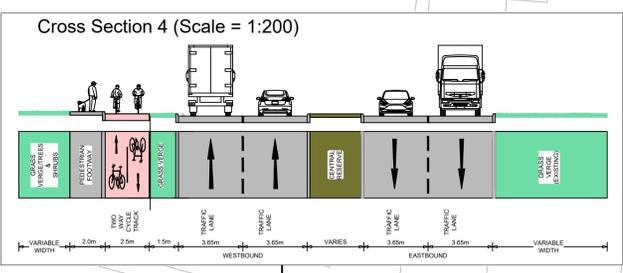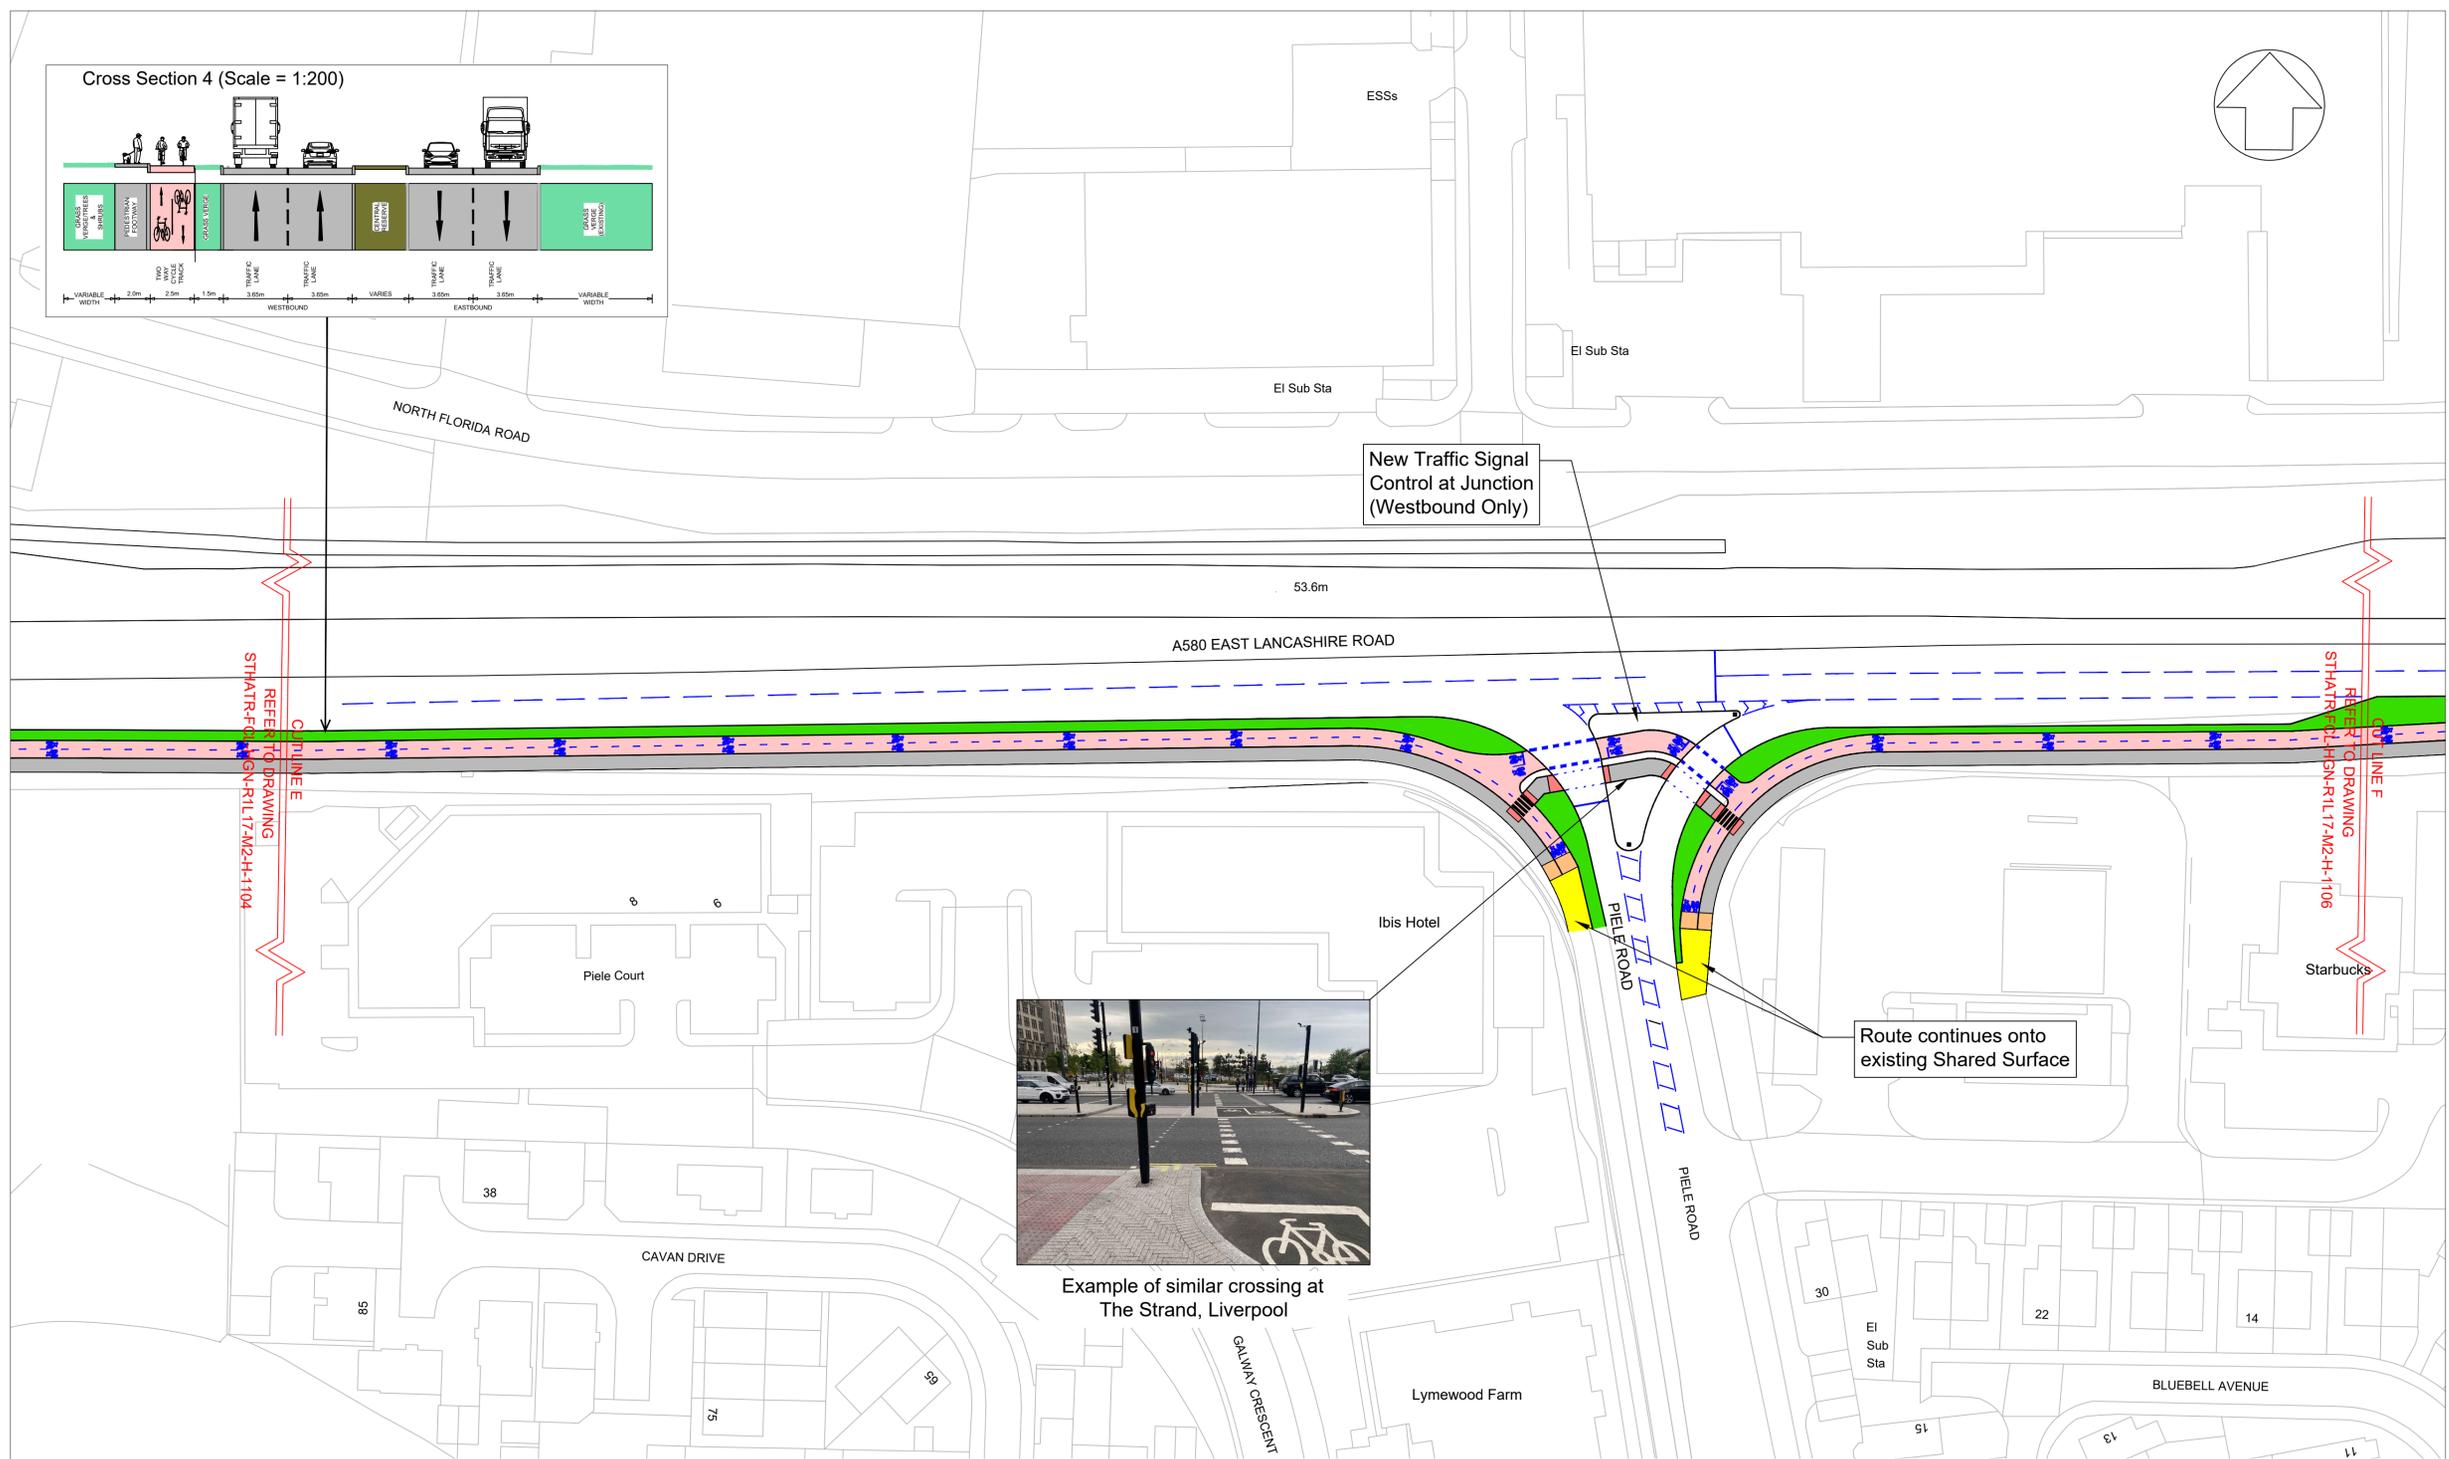

Example of similar crossing at The Strand, Liverpool

**Notes**

- All dimensions are in metres unless otherwise stated.
- Route options based upon 1:1250 scale Ordnance Survey Mapping.

**Legend**

- Verge
- Cycletrack
- Footway
- Shared Surface (Cyclists and Pedestrians Mixed)
- Proposed New Road / Cycletrack Markings
- Raised Table
- Blister Paving
- Tram & Ladder Paving

© Crown copyright and database rights 2021. OS Licence 100018360.

P03	08/23	OF	Issue for Public Consultation	JD	IY
P02	06/23	OF	Update Following Client Review	JD	IY
P01	09/22	OF	Draft - For Comment	KD	IY
Rev	Date	Drawn	Description	Checked	Approved

**FLINDERS CHASE**



Project:  
St. Helens Borough Council  
Active Travel Routes

Drawing Title:  
Outline Design  
A580 East Lancashire Road  
(Sheet 5 of 7)

AutoCAD Location:  
70128/Surveys & Drawings

Designed By OF	Checked By KD	Approved By IY
Date 09/22	Date 09/22	Date 09/22
Scale at A1 1:500	Status S3	Rev P03

Drawing No. STHATR-FCL-HGN-R1L17-DR-H-1105

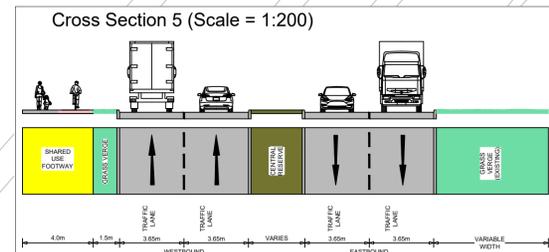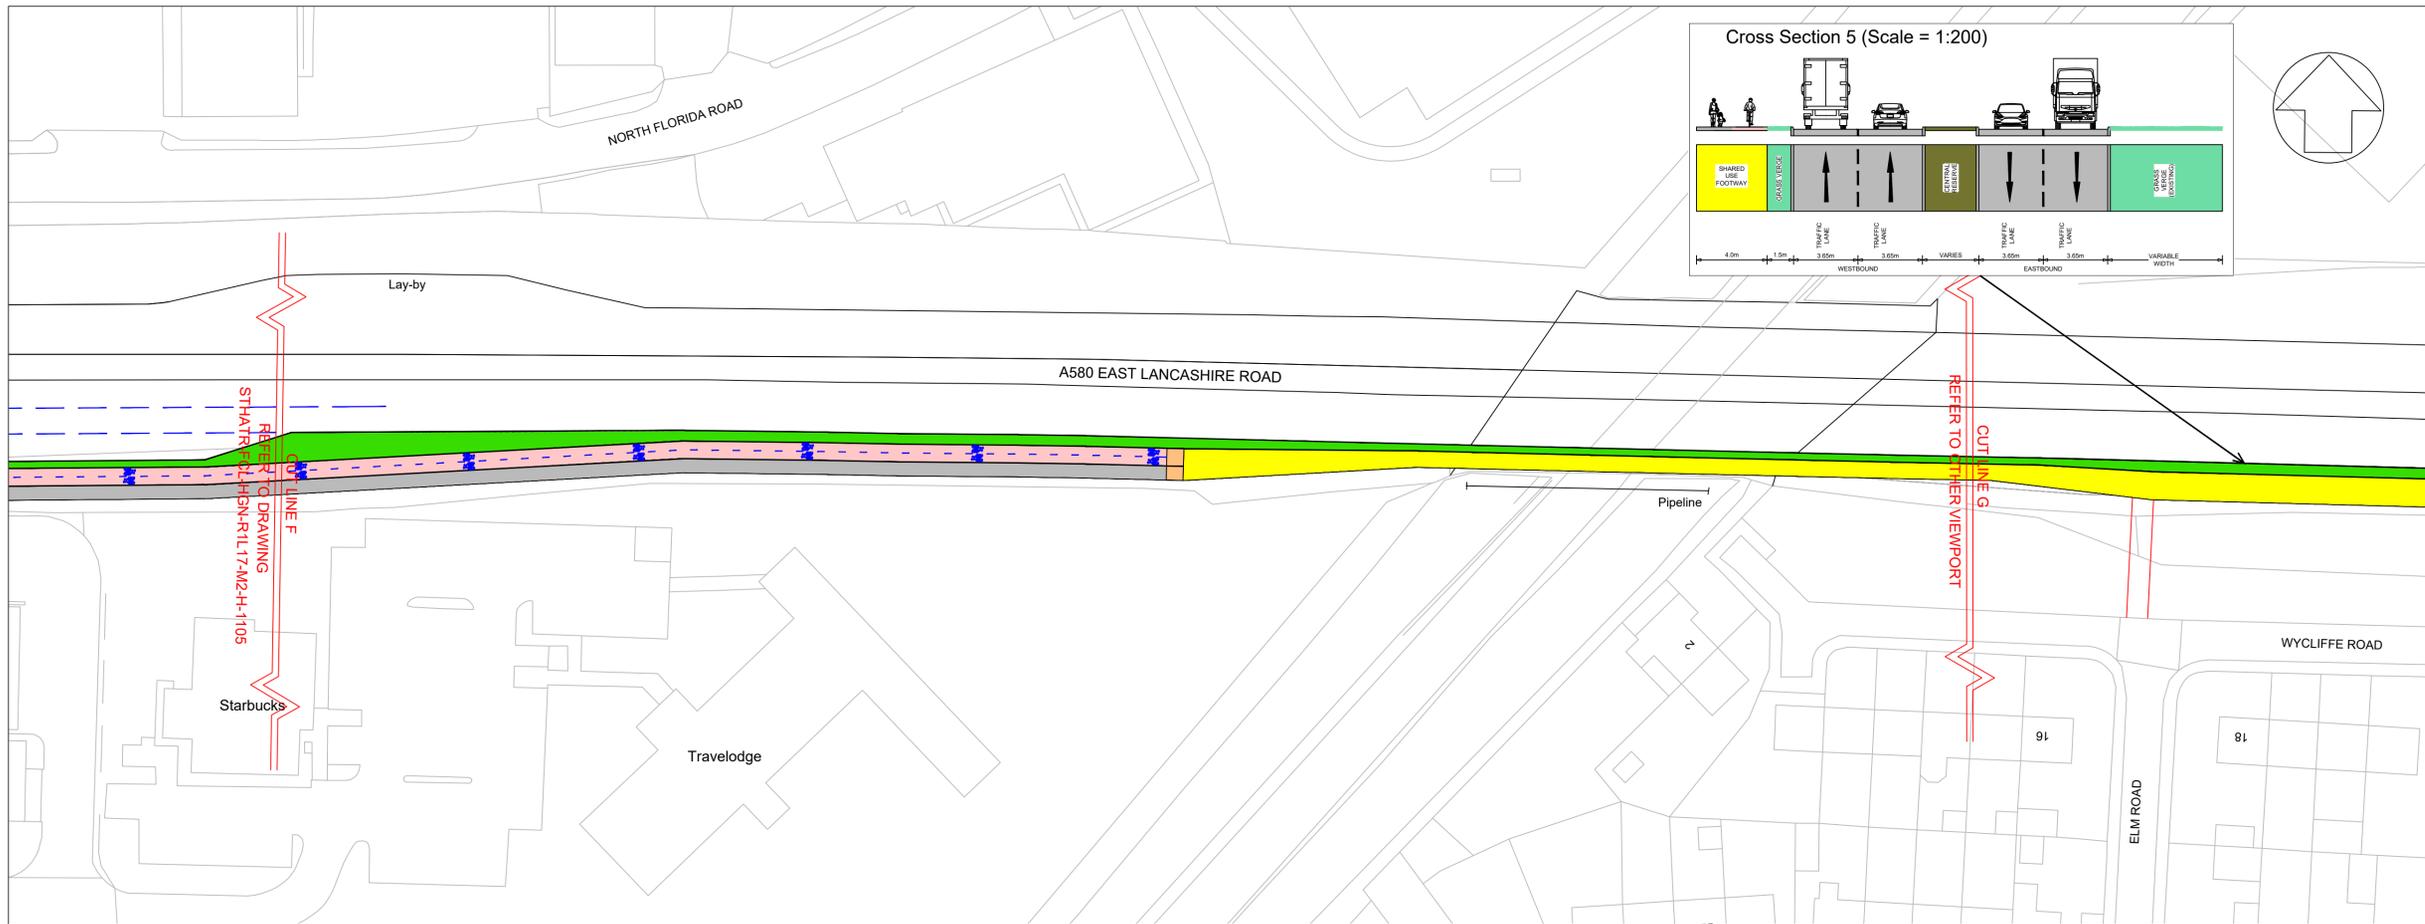

**Notes**

- All dimensions are in metres unless otherwise stated.
- Route options based upon 1:1250 scale Ordnance Survey Mapping.

**Legend**

- Verge
- Cycletrack
- Footway
- Shared Surface (Cyclists and Pedestrians Mixed)
- Proposed New Road / Cycletrack Markings
- Raised Table
- Blister Paving
- Tram & Ladder Paving

© Crown copyright and database rights 2021. OS Licence 100018360.

Rev	Date	Drawn	Description	Checked	Approved
P03	08/23	OF	Issue for Public Consultation	JD	IY
P02	06/23	OF	Update Following Client Review	JD	IY
P01	09/22	OF	Draft - For Comment	KD	IY




Project:  
**St. Helens Borough Council  
 Active Travel Routes - Route 1**

Drawing Title:  
**Outline Design  
 A580 East Lancashire Road  
 (Sheet 6 of 7)**

AutoCAD Location:  
 70128/Surveys & Drawings/Drawings

Designed By	Checked By	Approved By
OF	KD	IY
Date	Date	Date
05/22	05/22	05/22
Scale at A1	Status	Rev
1:500	S3	P03

Drawing No. **STHATR-FCL-HGN-R1L17-DR-H-1106**

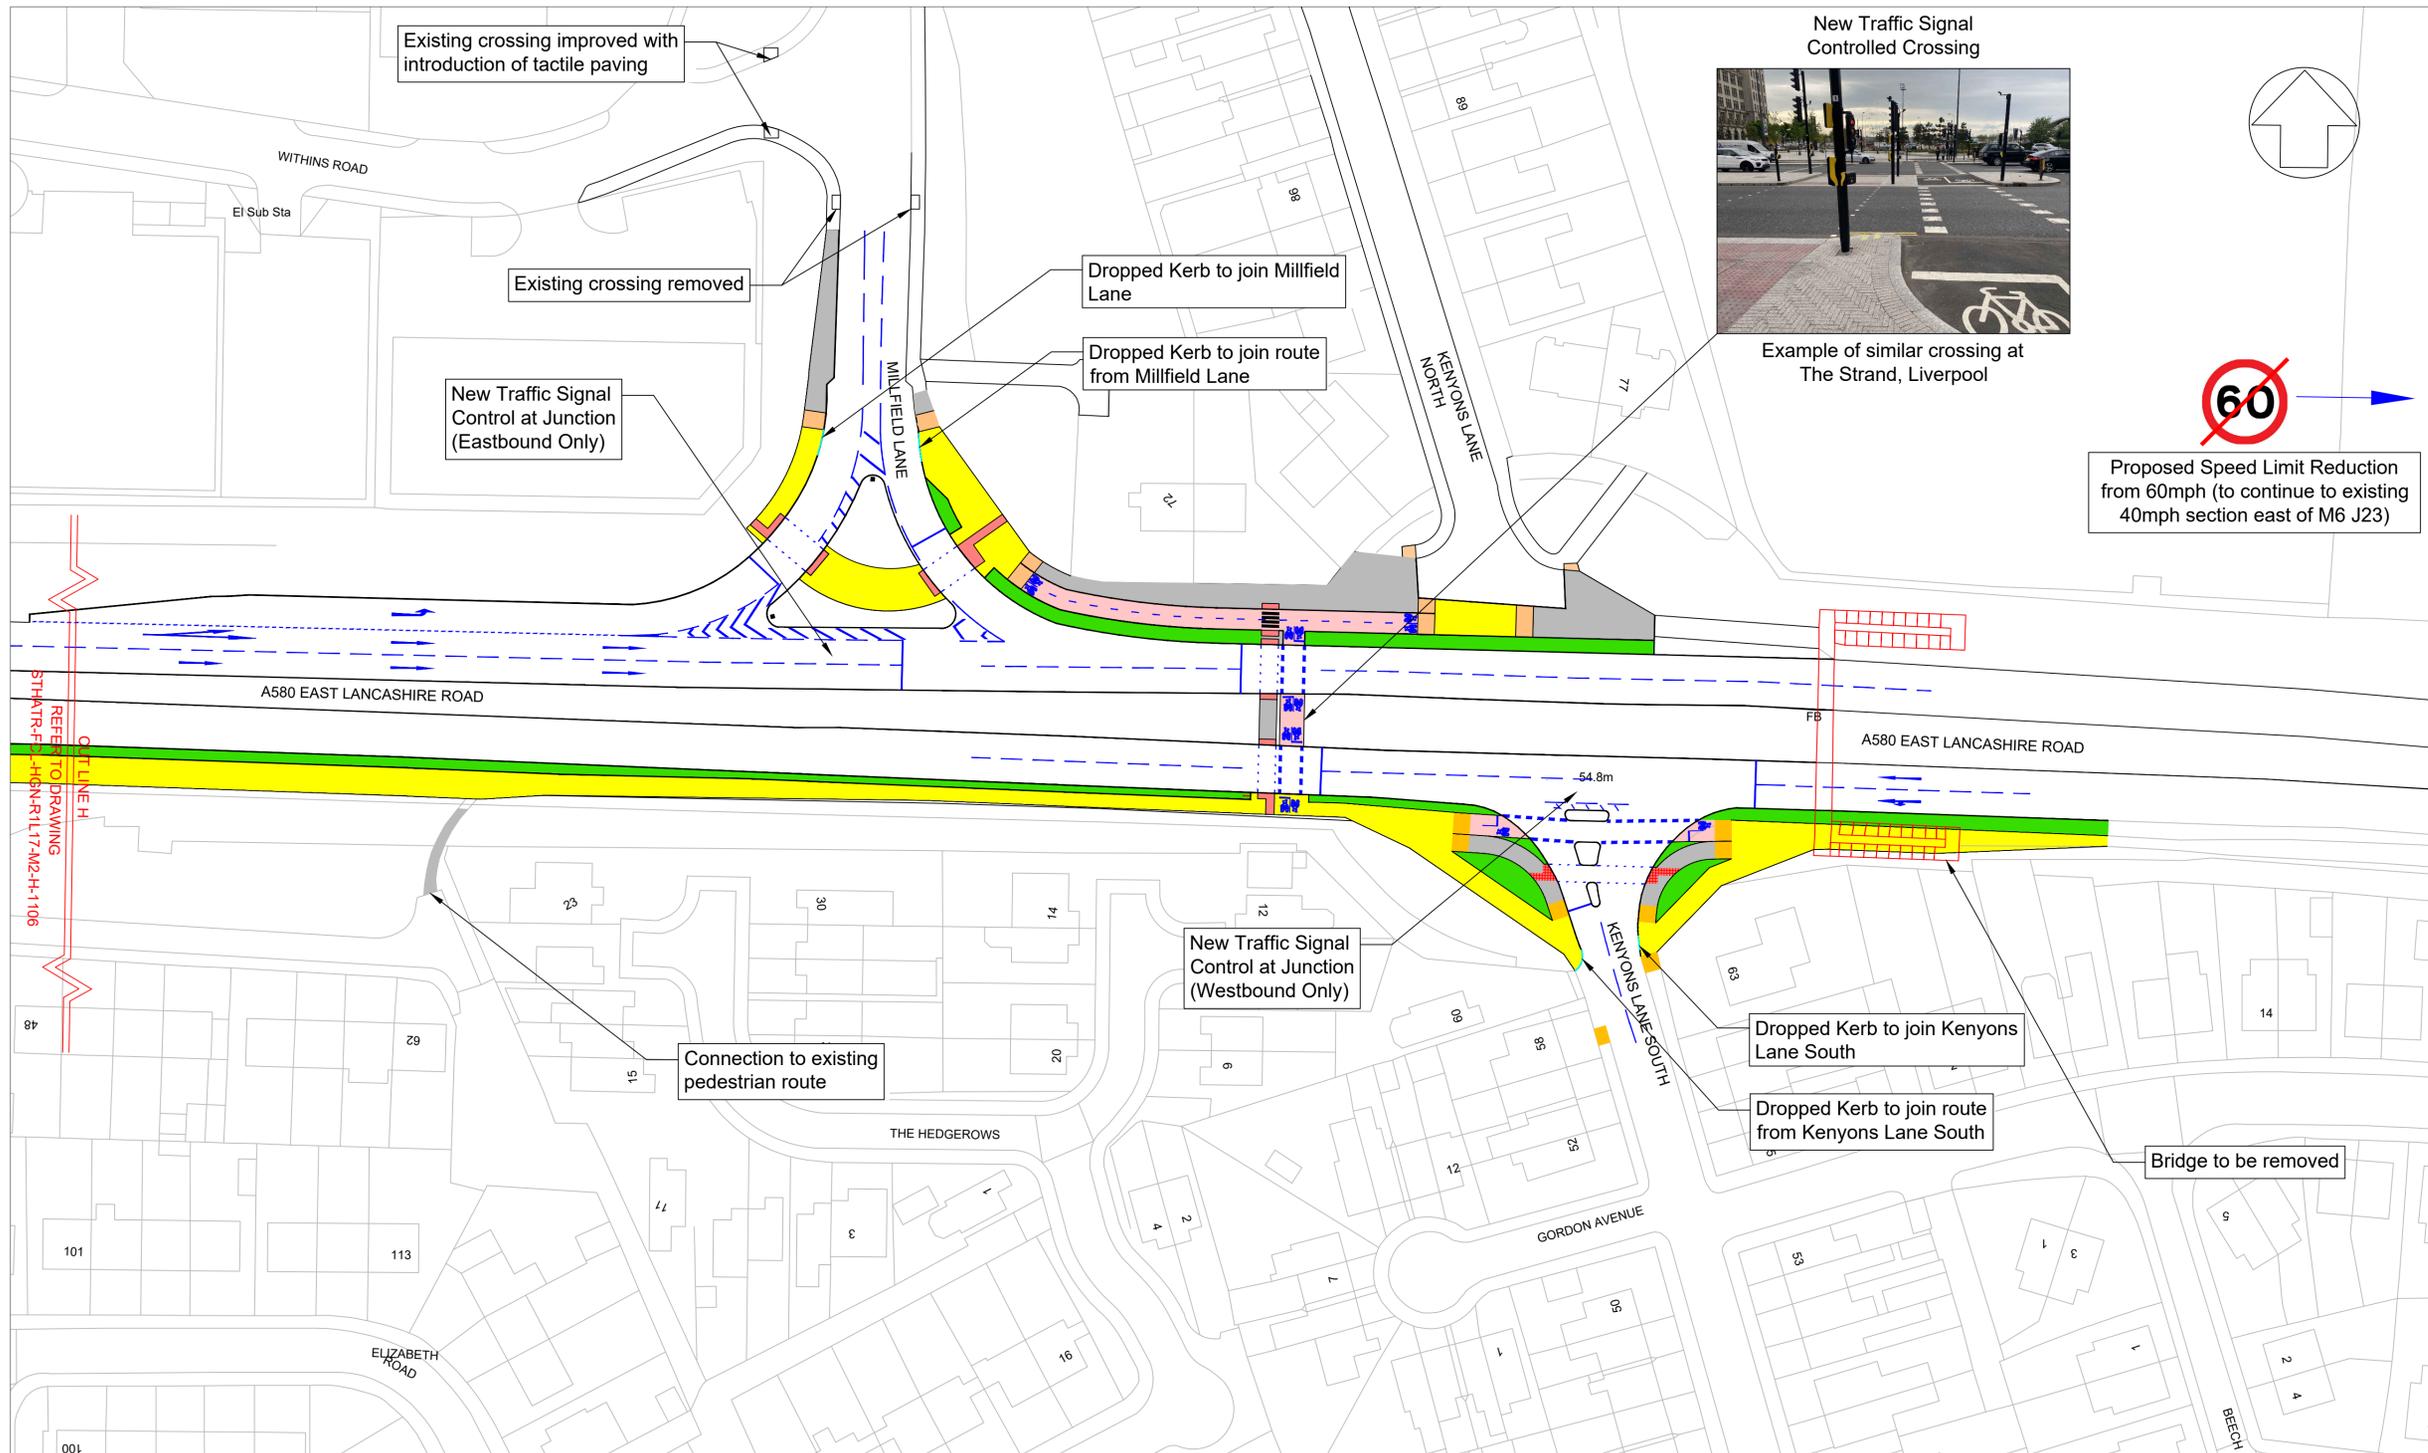

Example of similar crossing at The Strand, Liverpool

 Proposed Speed Limit Reduction from 60mph (to continue to existing 40mph section east of M6 J23)

**Notes**

- All dimensions are in metres unless otherwise stated.
- Route options based upon 1:1250 scale Ordnance Survey Mapping.

**Legend**

-  Verge
-  Cycletrack
-  Footway
-  Shared Surface (Cyclists and Pedestrians Mixed)
-  Proposed New Road / Cycletrack Markings
-  Raised Table
-  Blister Paving
-  Tram & Ladder Paving

© Crown copyright and database rights 2021. OS Licence 100018360.

Rev	Date	Drawn	Description	Checked	Approved
P05	08/23	OF	Issue for Public Consultation	JD	IY
P04	06/23	OF	Update Following Client Review	JD	IY
P03	01/23	JD	Draft - For Comment	KD	IY
P02	10/22	JD	Draft - For Comment	KD	IY
P01	09/22	OF	Draft - For Comment	KD	IY

**FLINDERS CHASE**

Project:  
St. Helens Borough Council  
Active Travel Routes - Route 1

Drawing Title:  
Outline Design  
A580 East Lancashire Road  
(Sheet 7 of 7)

AutoCAD Location:  
70128/Surveys & Drawings/Drawings

Designed By	Checked By	Approved By
OF	KD	IY
Date	Date	Date
09/22	09/22	09/22
Scale at A1	Status	Rev
1:500	S3	P05

Drawing No. STHATR-FCL-HGN-R1L17-DR-H-1107