




FRONT ELEVATION




SIDE ELEVATION

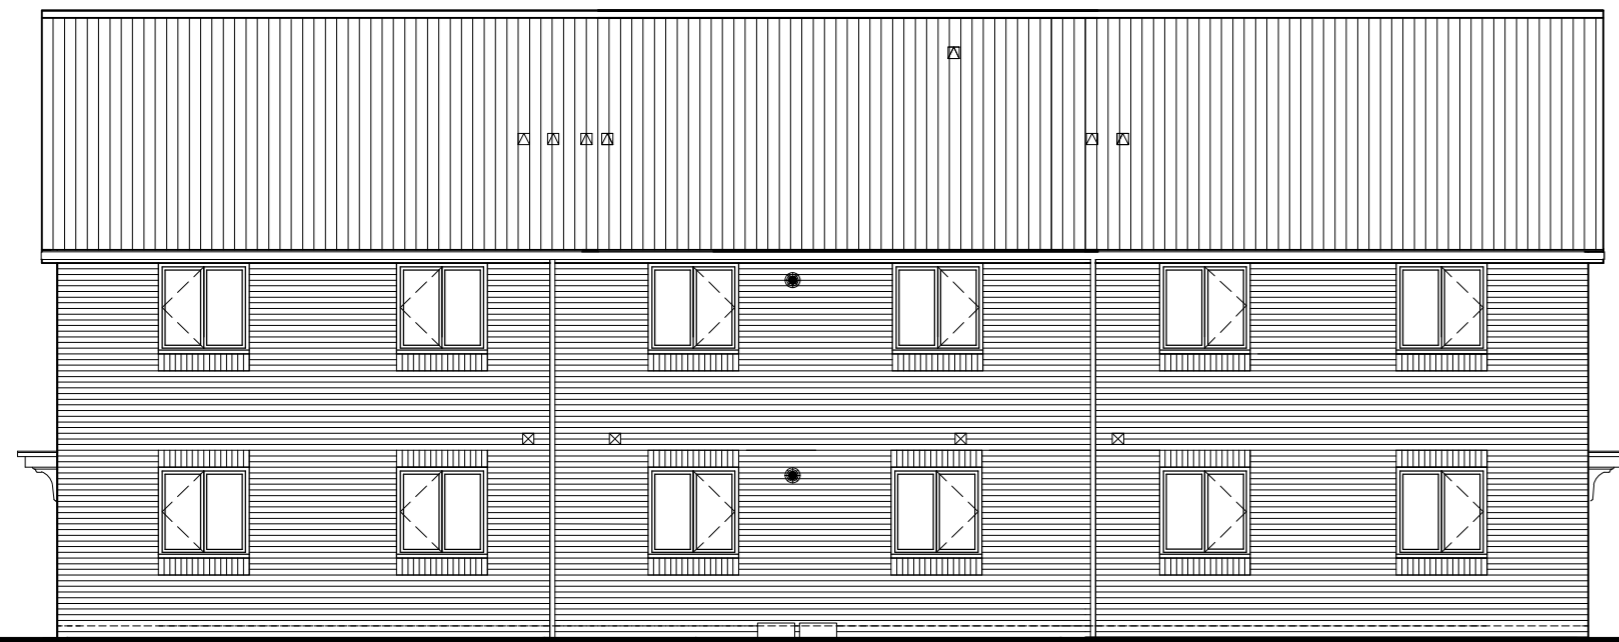


REAR ELEVATION



SIDE ELEVATION

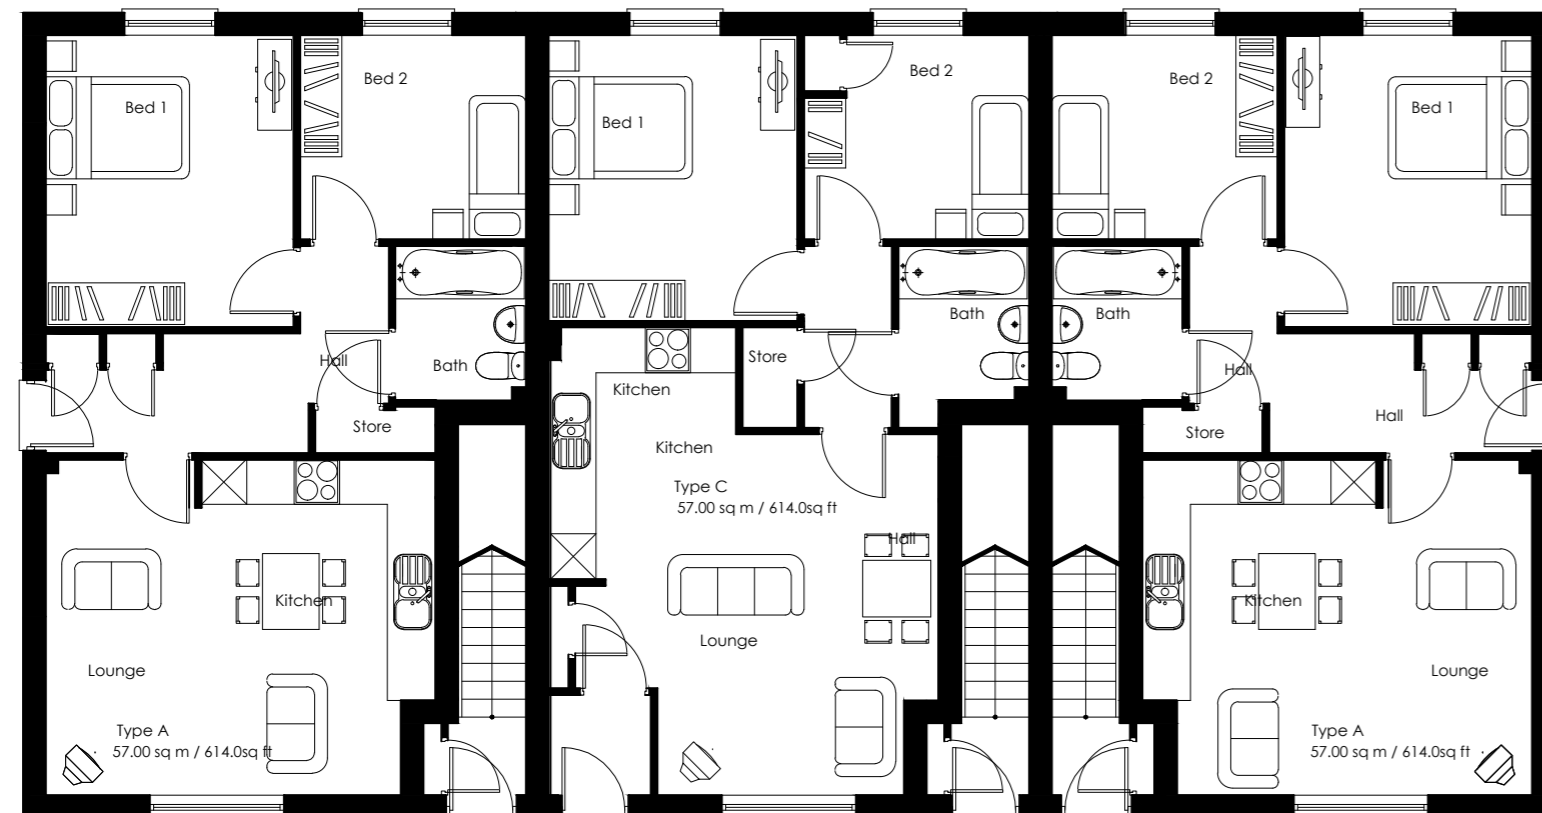

GROUND FLOOR PLAN

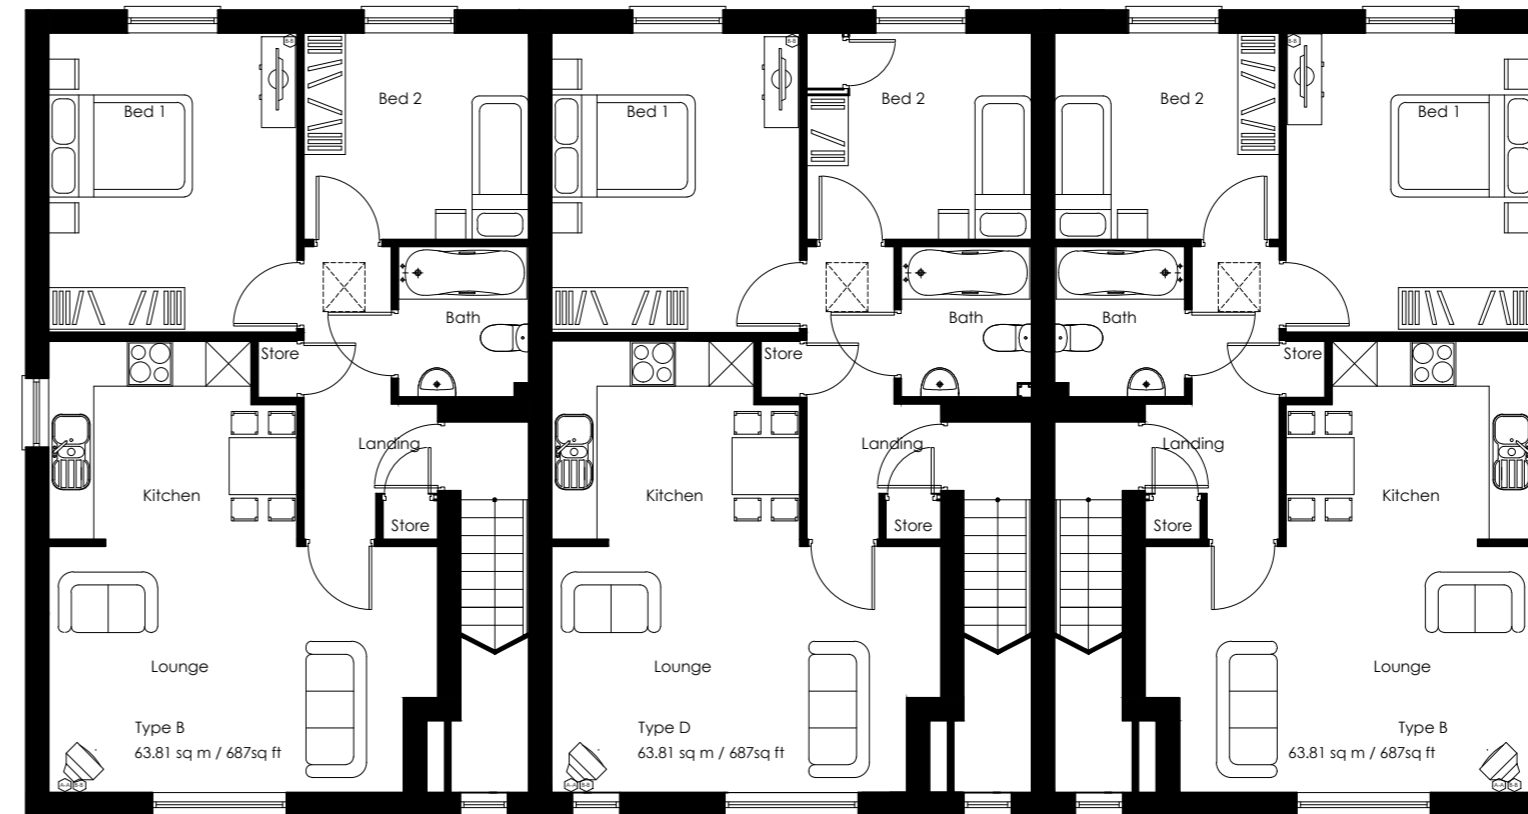

FIRST FLOOR PLAN

Rev	Date	Comment
A	17/05/18	Tax windows replaced with windows. Pediments added.



WAINHOMES GROUP LTD.  
 This drawing and building work depicted are the copyright of Wainhomes Group Ltd. and may not be reproduced or amended except by written permission. No liability will be accepted for amendments made by other persons.  
 Only written dimensions to be worked from. All dimensions to be checked on site and any discrepancies to be reported to the design team prior to commencement.