


- NOTES:
1. DRAWING FOR CONSULTATION PURPOSES ONLY
 2. DO NOT SCALE FROM THIS DRAWING
 3. ALL DIMENSIONS ARE IN METRES (M) UNLESS STATED OTHERWISE.
 4. EXISTING RESTRICTIONS SHOWN IN GREY ARE INCLUDED FOR CONTEXT ONLY. THEY DO NOT REPRESENT AN EXHAUSTIVE LIST.
 5. DRAWING TO BE READ IN CONJUNCTION 22-3006-TRO-P1D

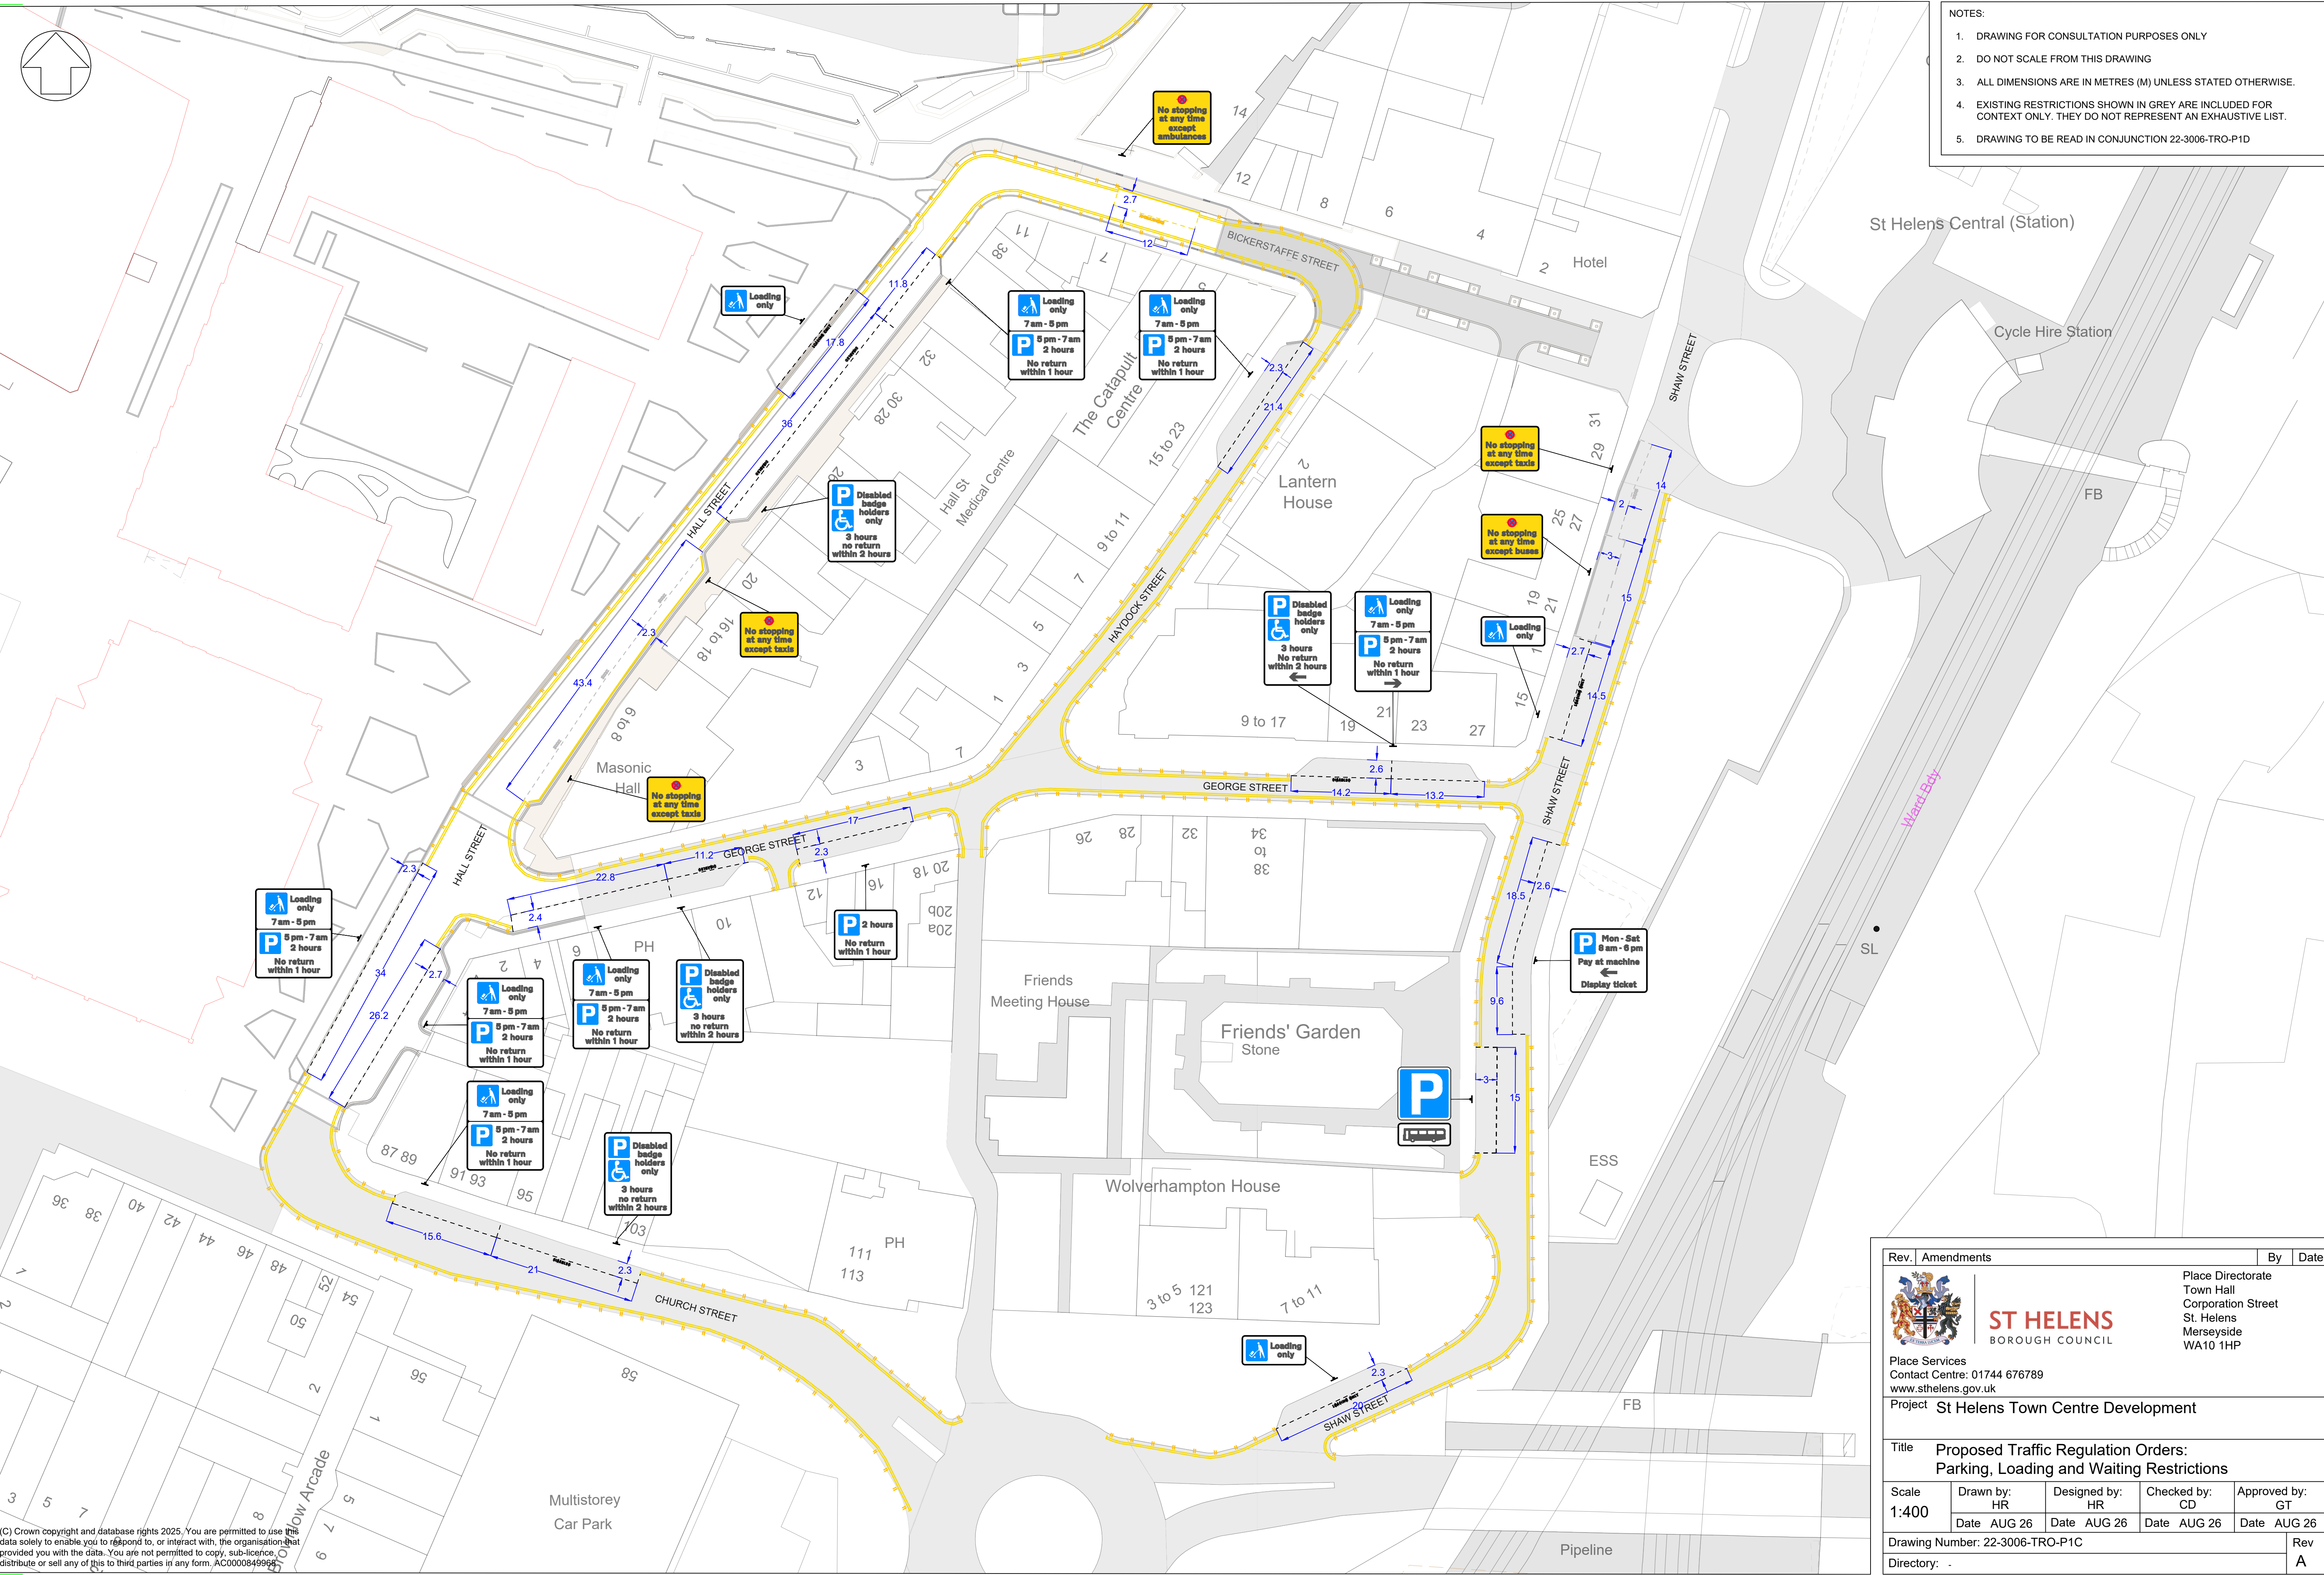

(C) Crown copyright and database rights 2025. You are permitted to use this data solely to enable you to respond to, or interact with, the organisation that provided you with the data. You are not permitted to copy, sub-licence, distribute or sell any of this to third parties in any form. AC0000849996

Rev.	Amendments	By	Date
 ST HELENS BOROUGH COUNCIL		Place Directorate Town Hall Corporation Street St. Helens Merseyside WA10 1HP	
Place Services Contact Centre: 01744 676789 www.sthelens.gov.uk			
Project St Helens Town Centre Development			
Title Proposed Traffic Regulation Orders: Parking, Loading and Waiting Restrictions			
Scale 1:400	Drawn by: HR Date AUG 26	Designed by: HR Date AUG 26	Checked by: CD Date AUG 26
Drawing Number: 22-3006-TRO-P1C			Approved by: GT Date AUG 26
Directory: -			Rev A