


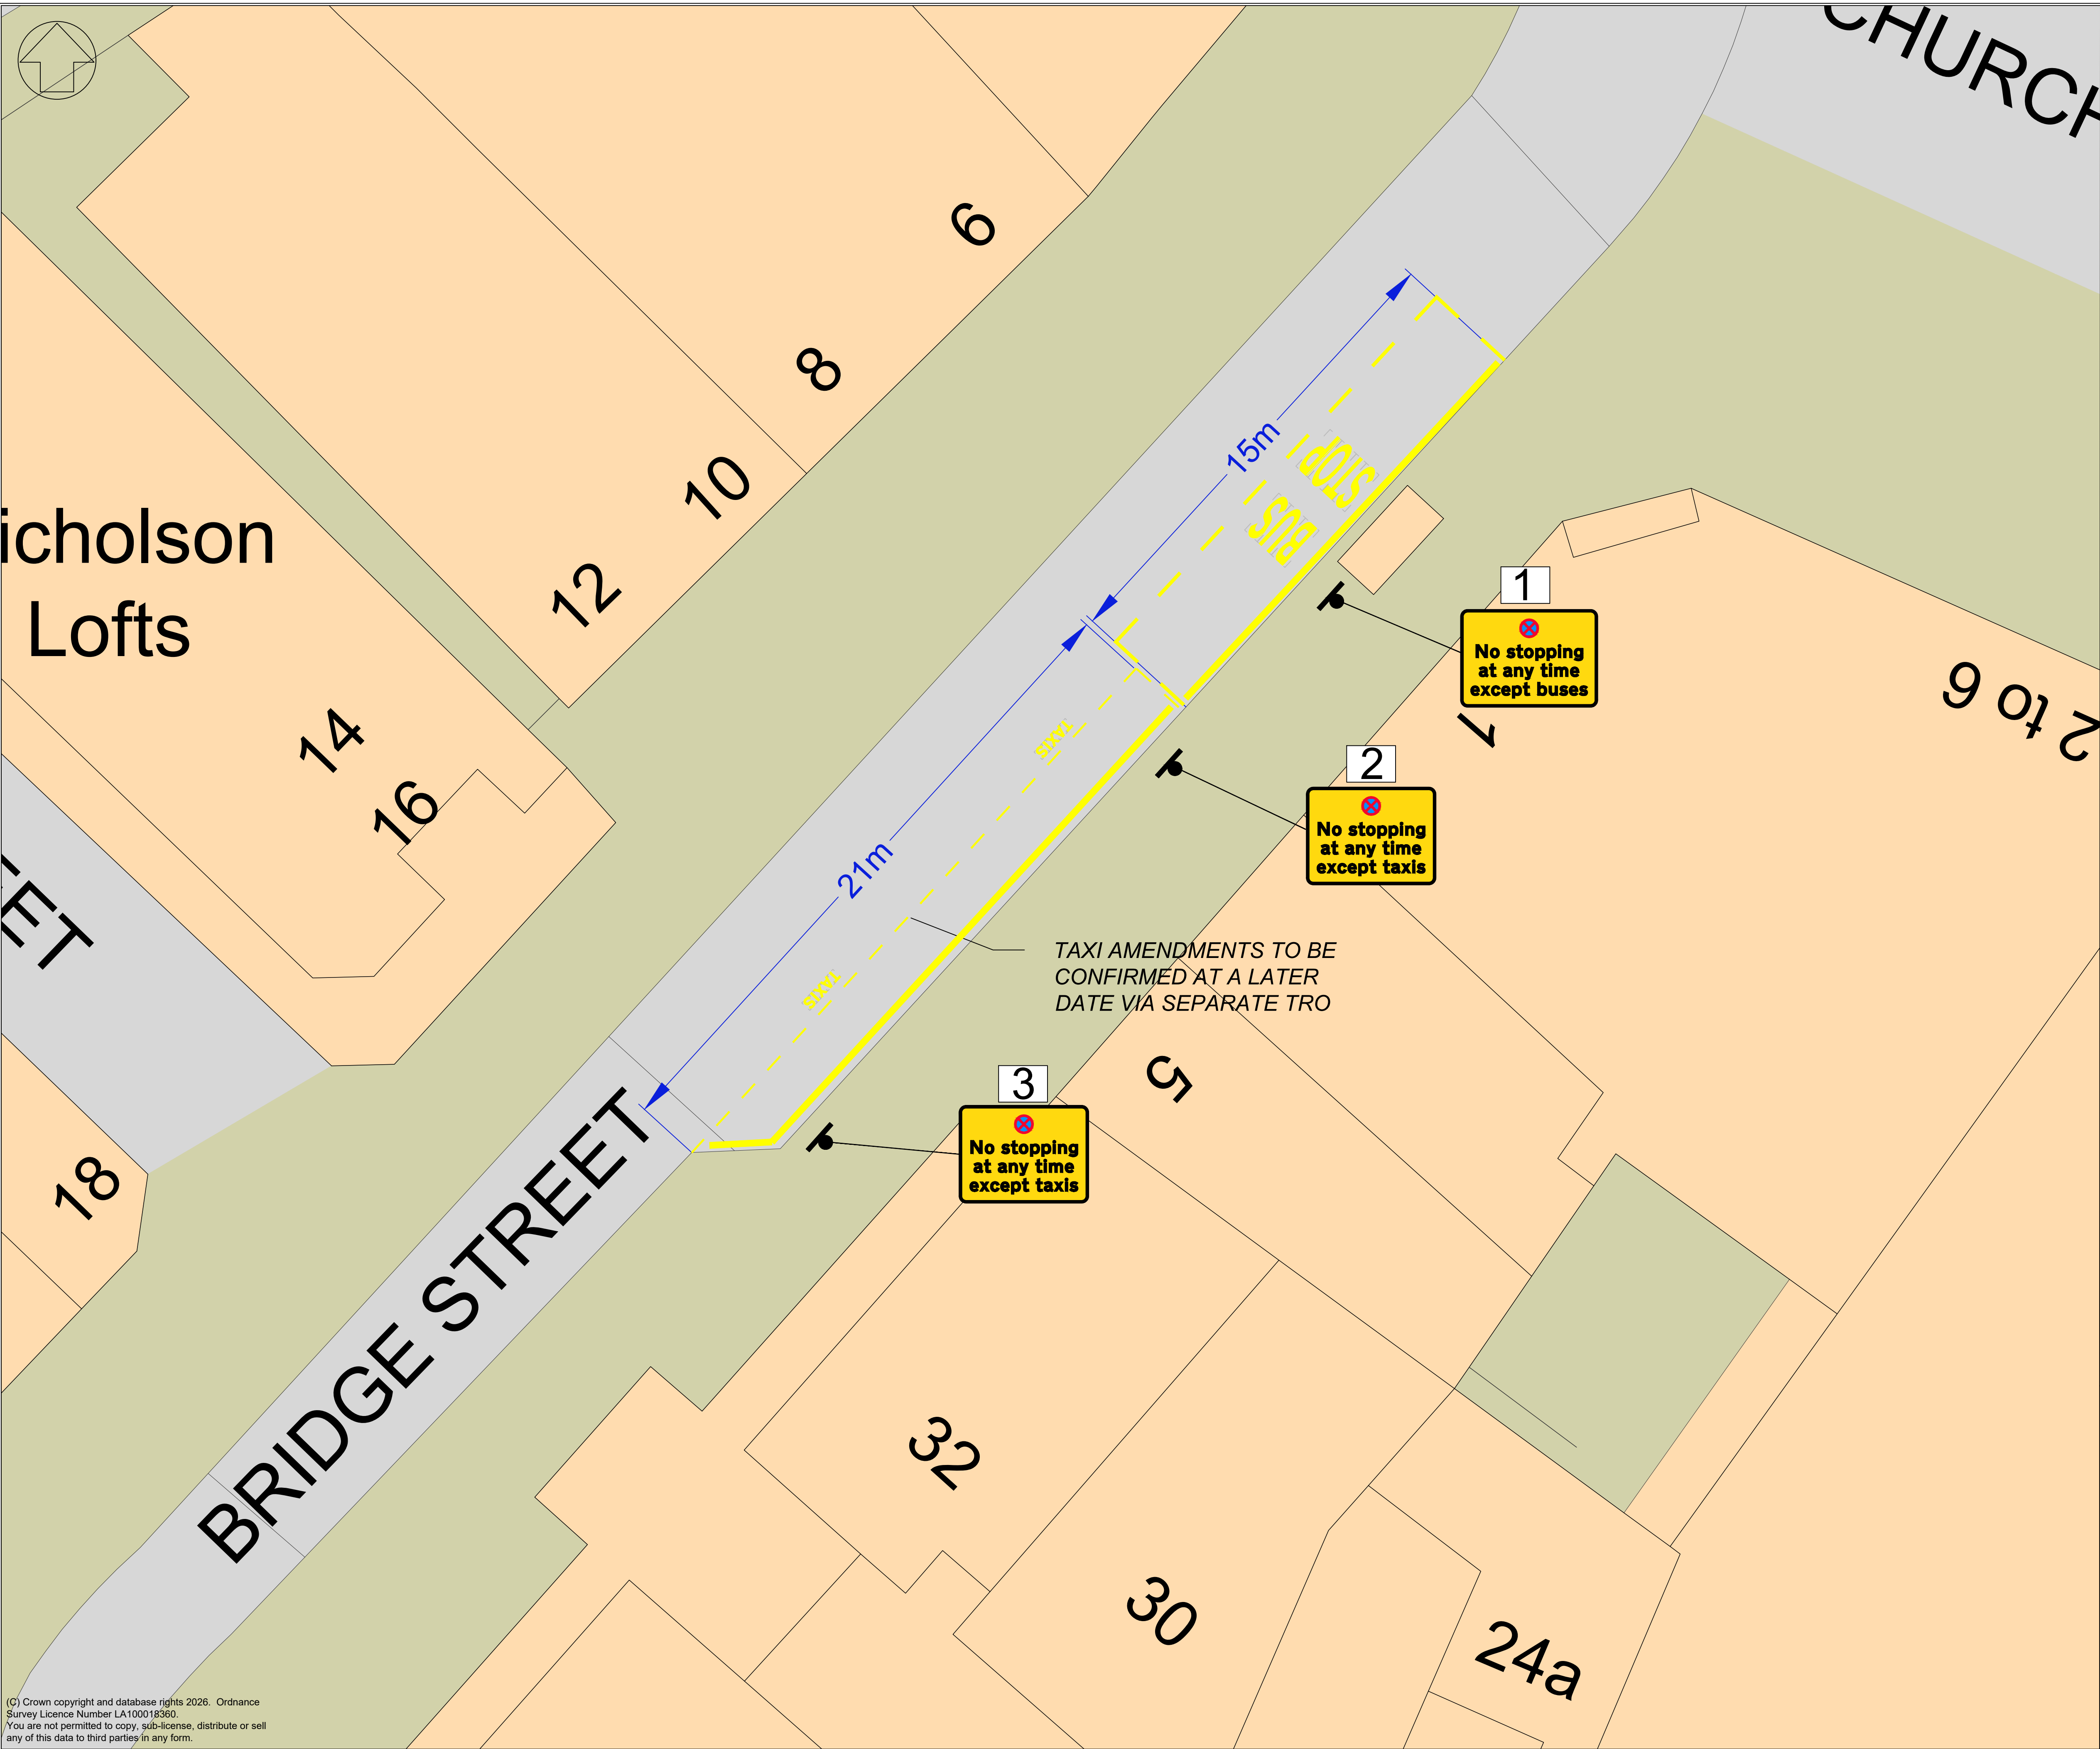

Ref	Notes	By	Date
NOTES:			
1. DRAWING FOR CONSULTATION PURPOSES ONLY.			
2. DO NOT SCALE FROM THIS DRAWING			
3. ALL DIMENSIONS ARE IN METRES (M) UNLESS STATED OTHERWISE.			
4. PLEASE NOTE THAT CURRENT/EXISTING RESTRICTIONS ARE NOT SHOWN ON THIS DRAWING UNLESS OTHERWISE STATED.			

A	First Issue	AF	08/26
Rev.	Amendments	By	Date



ST HELENS
BOROUGH COUNCIL

Engineering Services
1st Floor
Atlas House
Corporation Street
St. Helens
Merseyside
WA9 1LD

Place Services
Contact Centre: 01744 676789
www.sthelens.gov.uk

Project St Helens Town Centre Development

Title Bridge Street (North Section) - Proposed Traffic Regulation Orders: Bus Stop and Taxi Parking Place

Scale	Drawn by:	Designed by:	Checked by:	Approved by:
1:100	AF	AF	CD	GT
	August 2026	August 2026	August 2026	August 2026

Drawing Number: 22-3006-TRO-P2A-Final

Rev A

Directory: -