


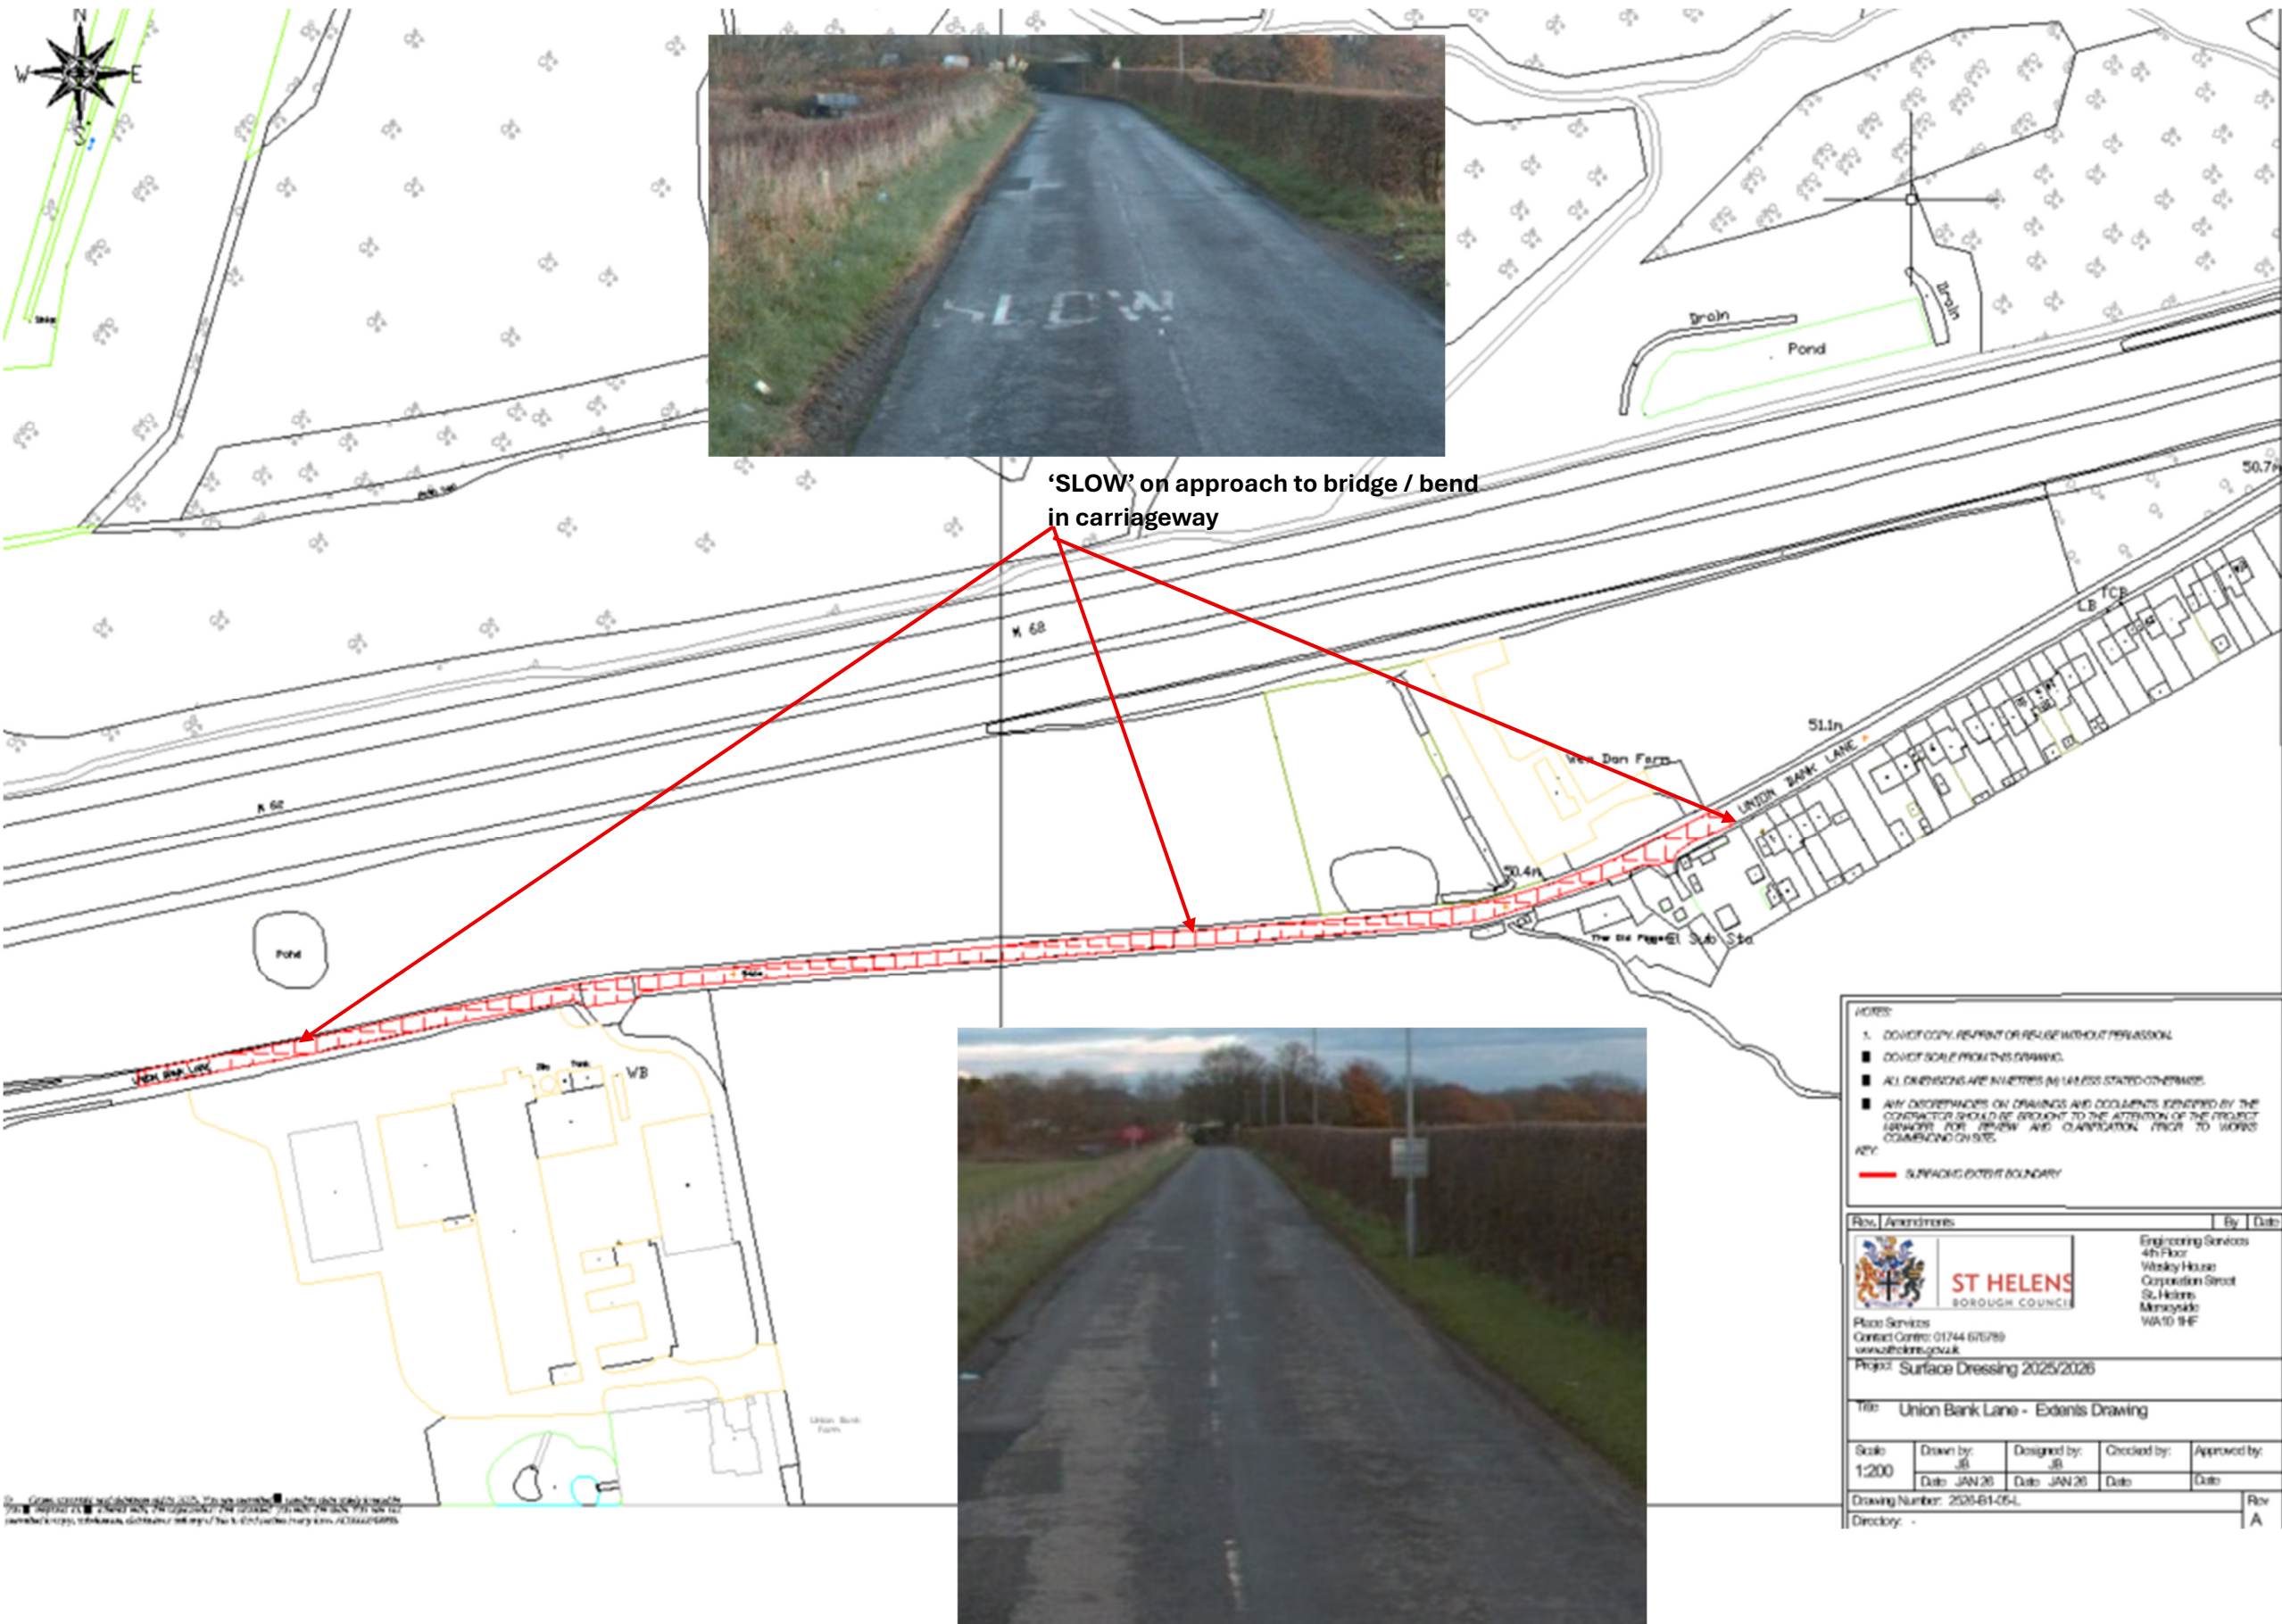

Approx Measures

200m from junction of Jubits Lane – 5m

Outside Wen Don Farm – 8m

Average carriageway width – 5m

Length – 645m

Centre line down full length