
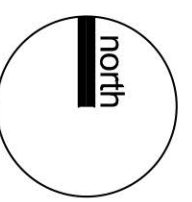
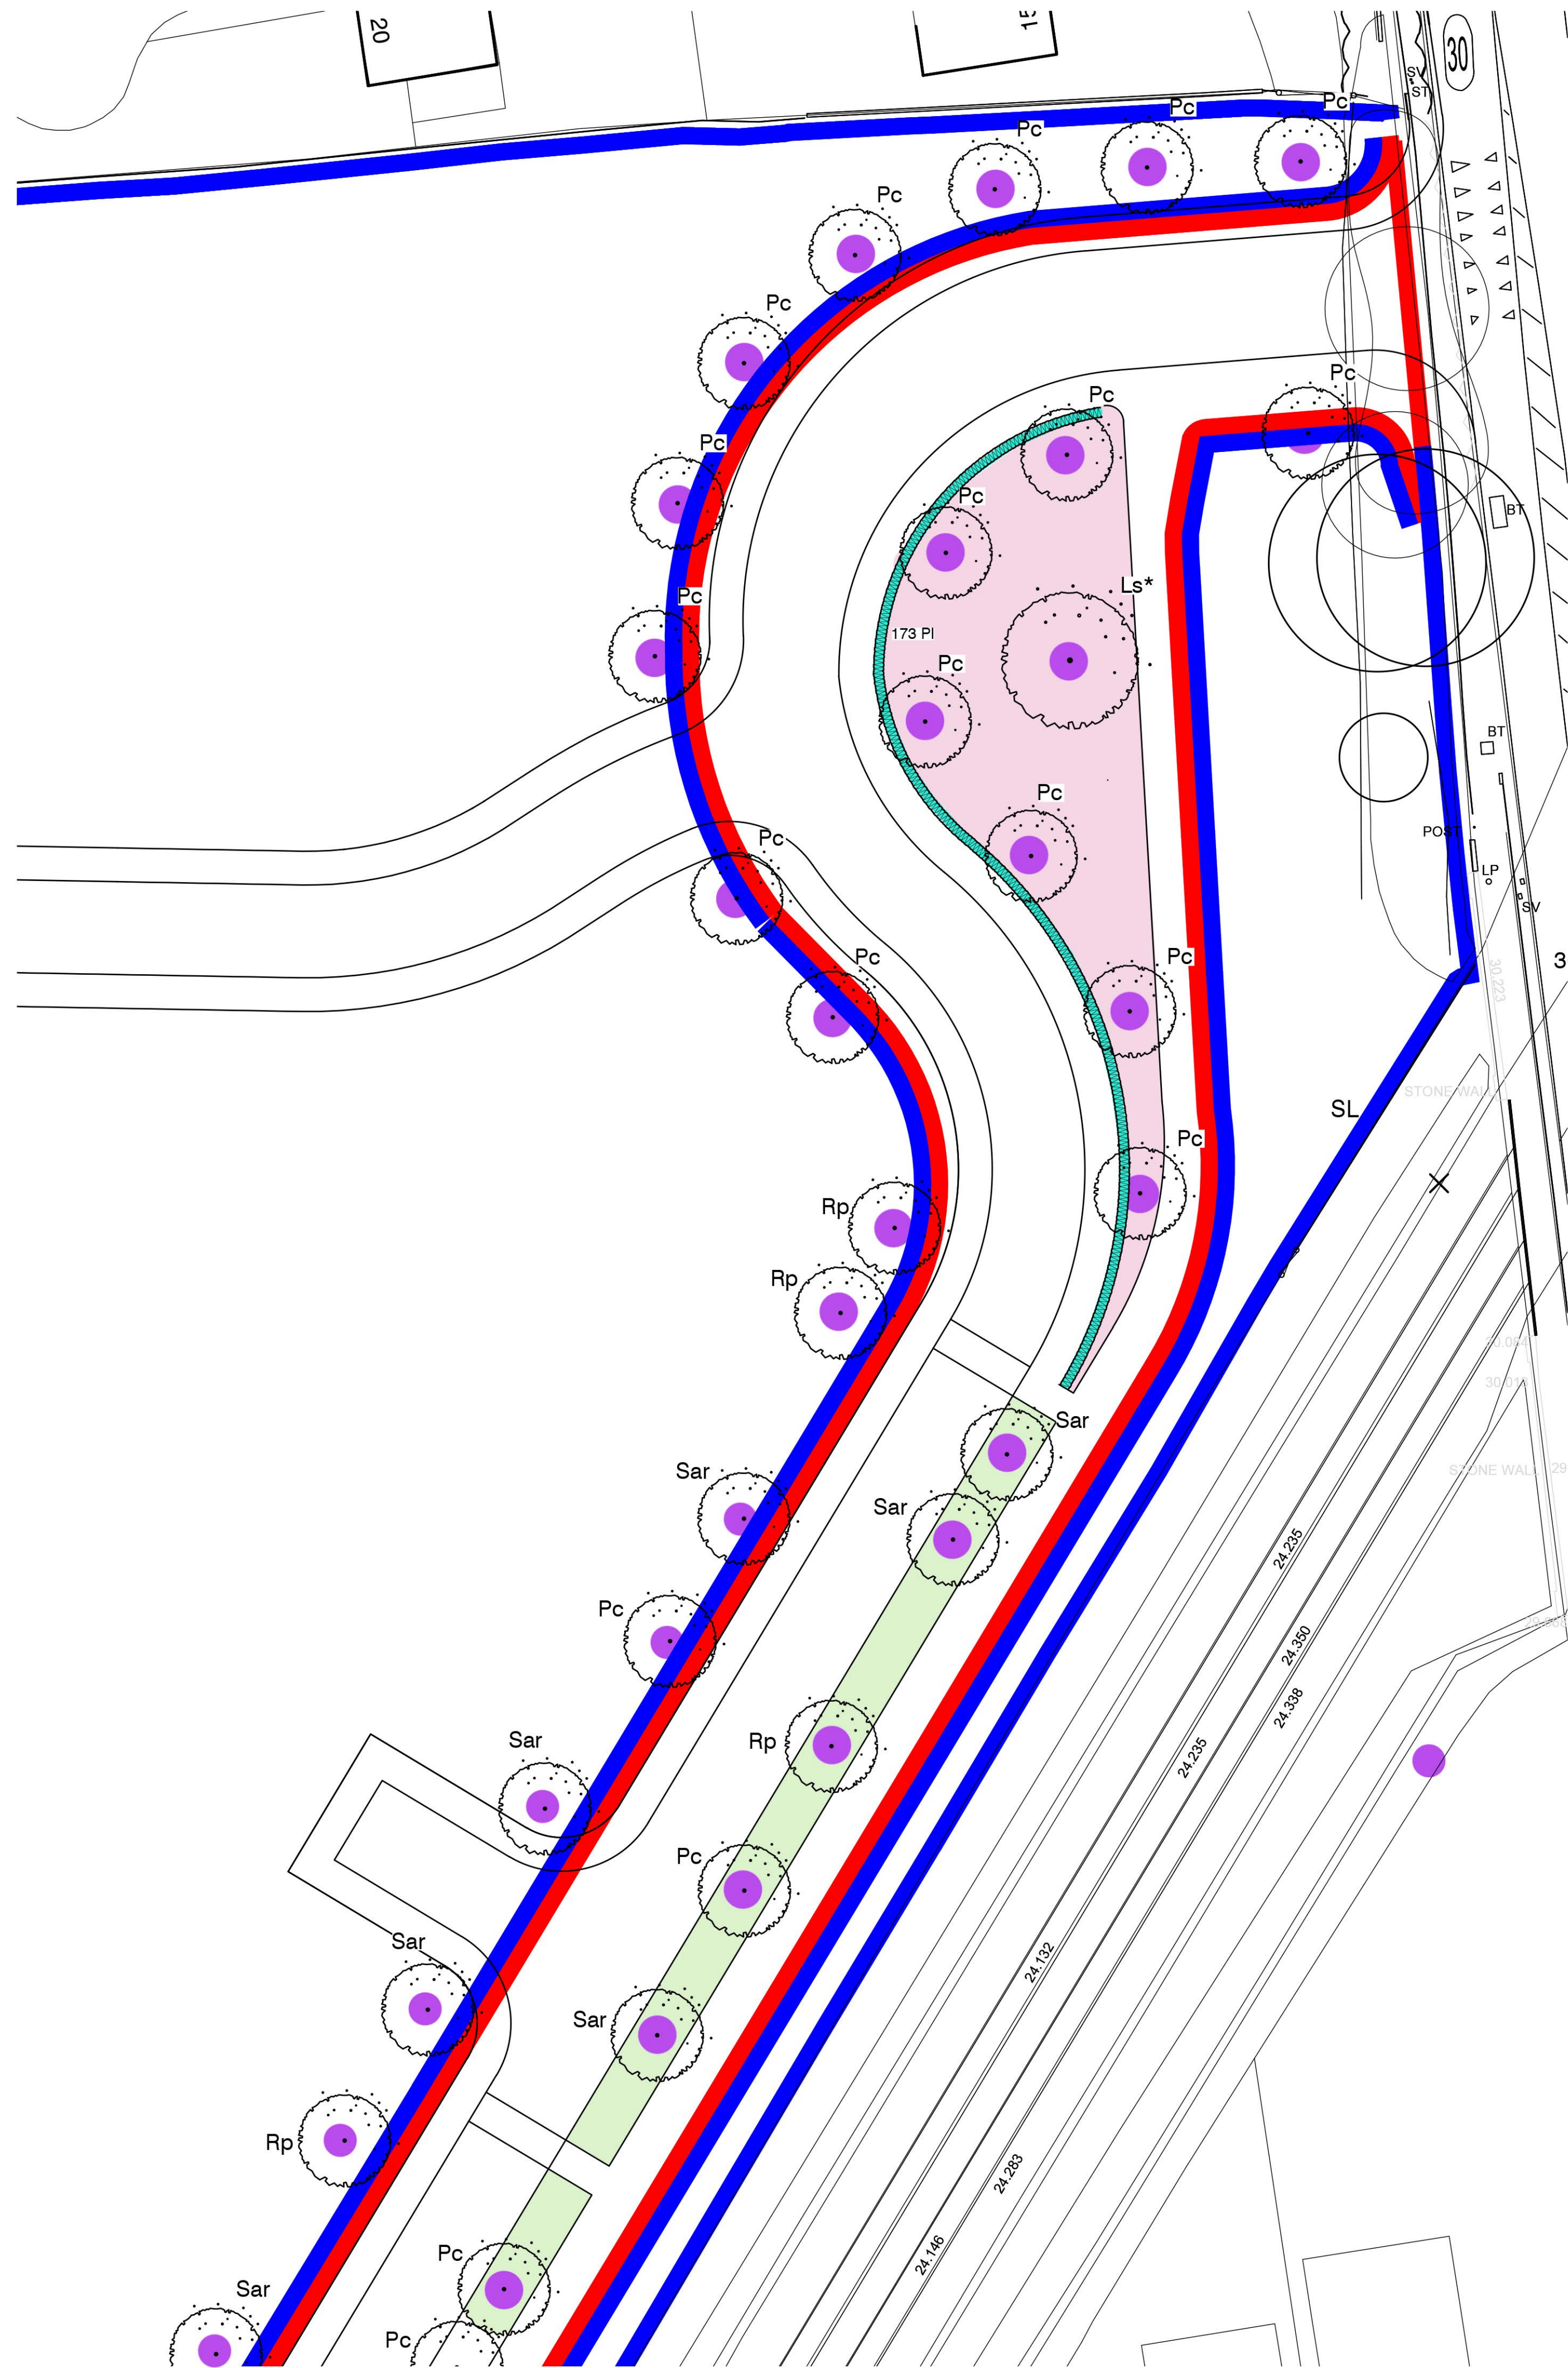


NOTE: For key and full planting specification see drawing M3360-PA-02 Planting Plan 2 of 3

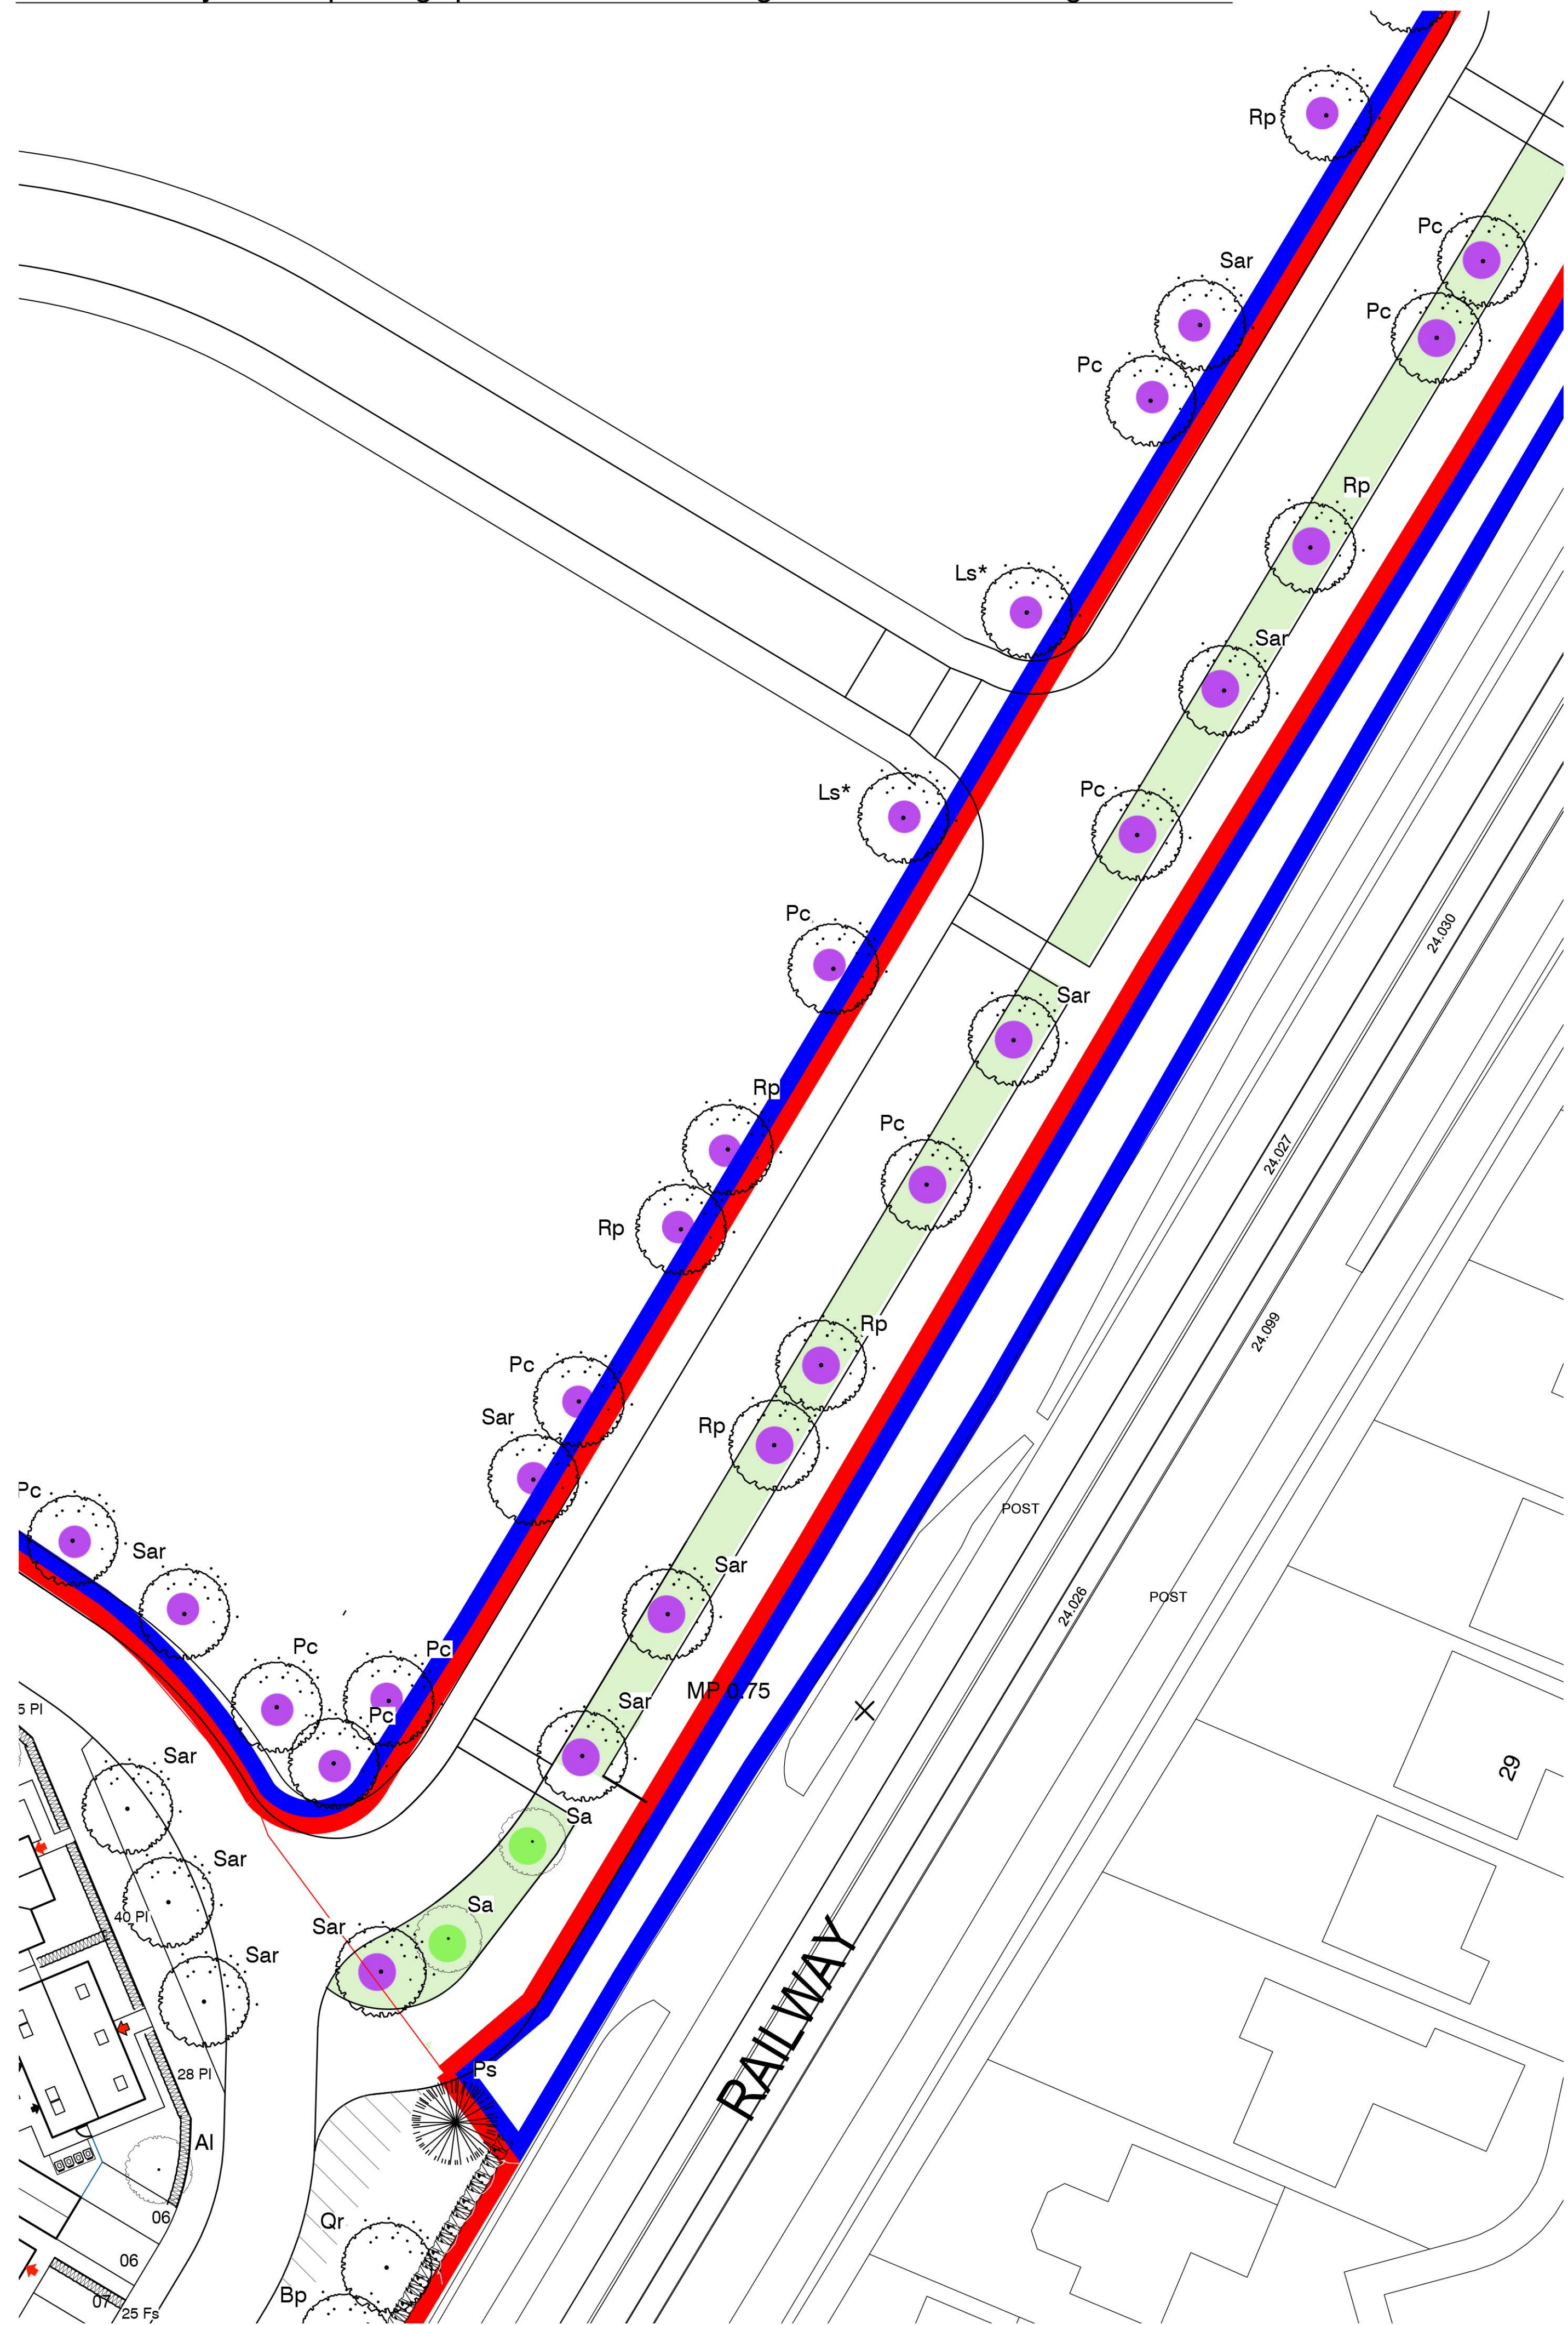

© This drawing, the graphics and the landscape works and ideas depicted therein remain the copyright of Barnes Walker Limited and may not be used, copied in whole or part, or amended without prior written consent. Figures and dimensions are to be followed in preference to scaled and all dimensions are to be checked on site and in the event of any discrepancy refer to Barnes Walker Limited.